






令和4年度 大畑頭首工水門補修工事



令和4年度 大畑頭首工水門補修工事 (位置図・平面図)

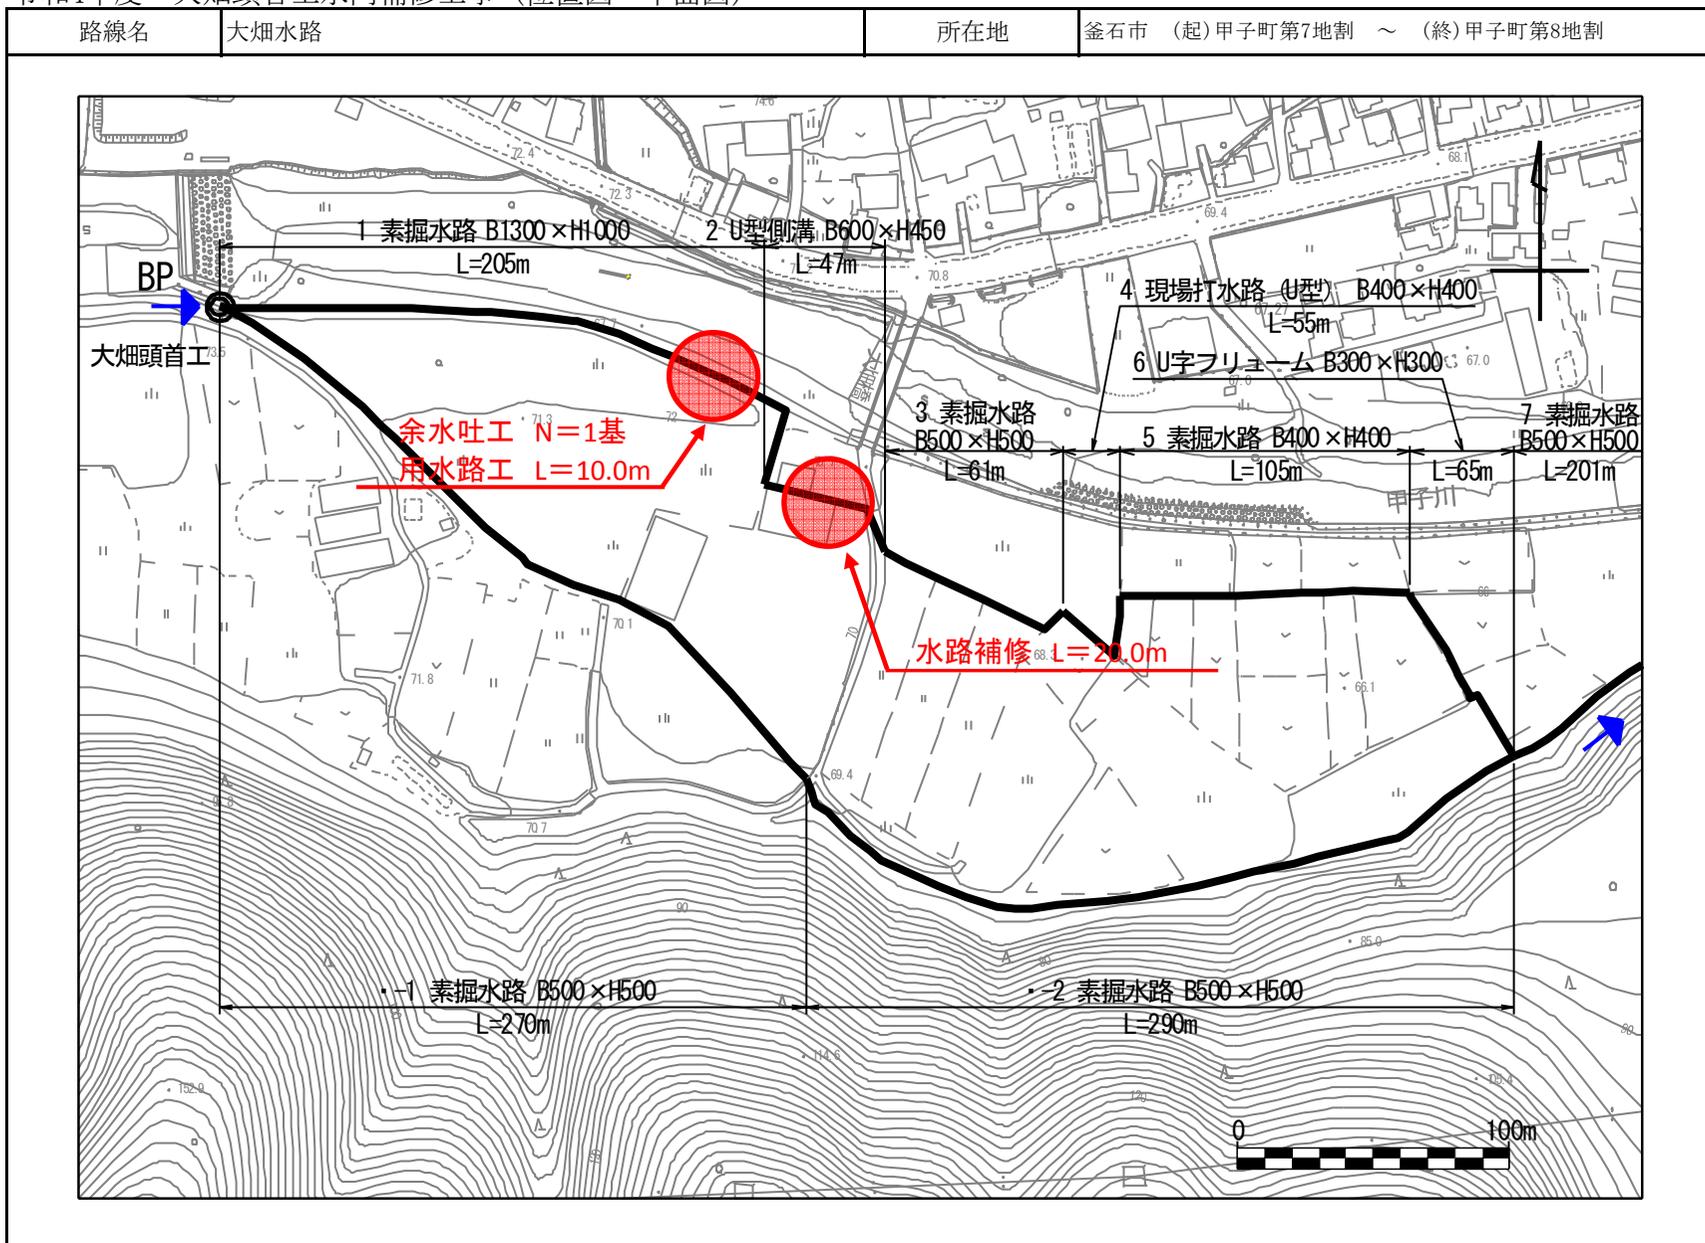

平面図 S=1/30

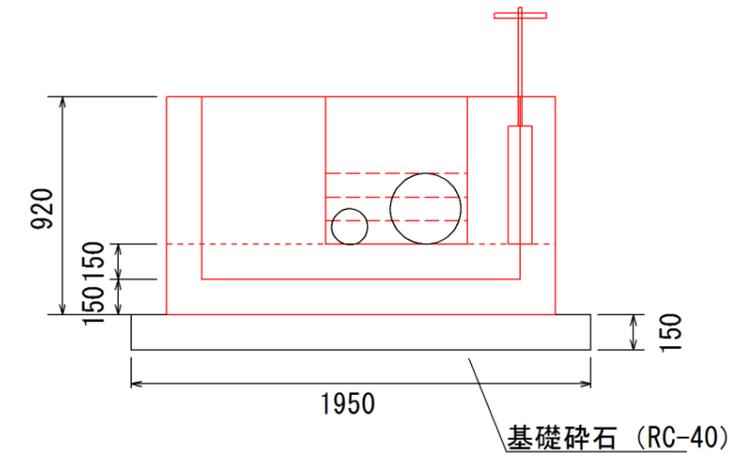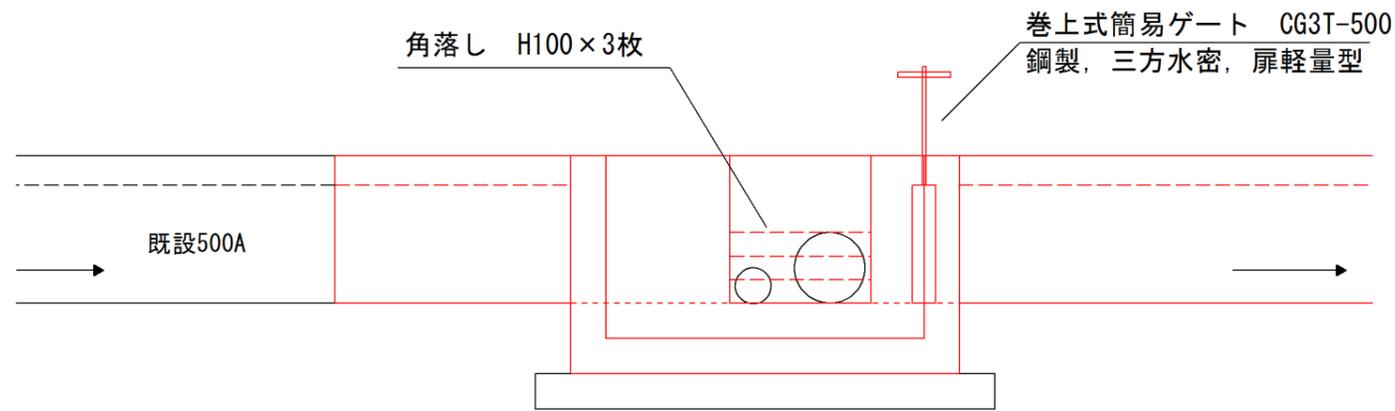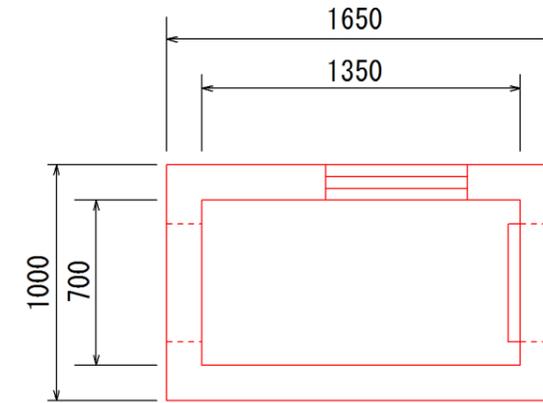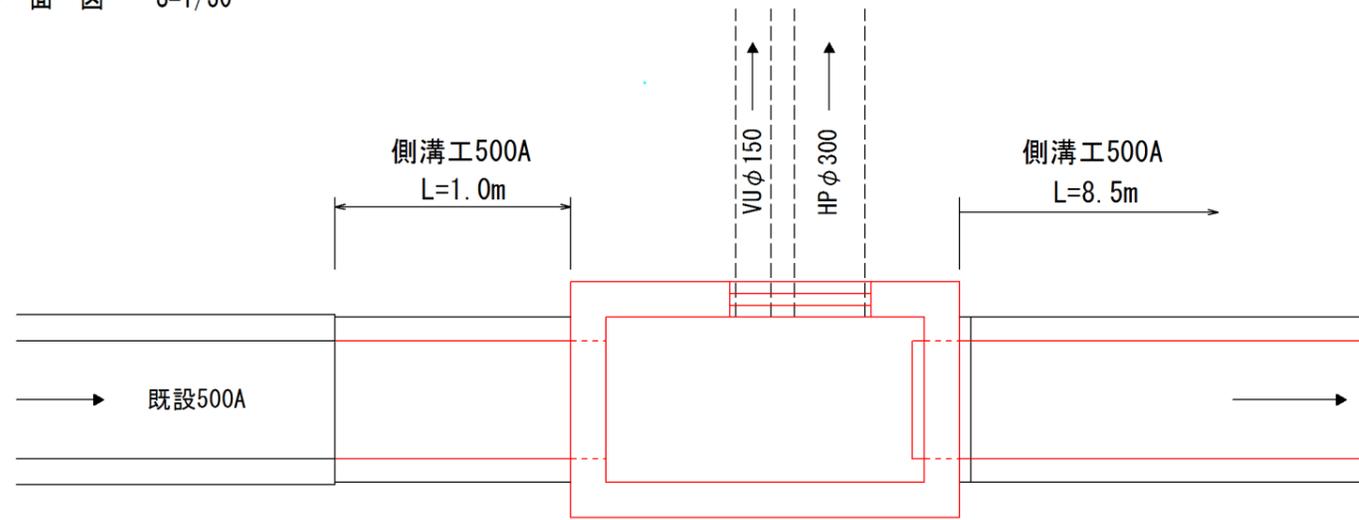

参考図 S=Free


CG型 スライドゲート
(三方水密)

(単位: mm)


品番	A	B	D	E	F	H	L(標準寸法)	X
CG3T-150	150	150	210	40	75	350	400	
CG3T-200	200	200	260	40	75	350	500	
CG3T-250	250	250	310	40	75	350	600	
CG3T-300	300	300	360	40	75	350	700	
CG3T-350	350	350	410	40	75	350	800	
CG3T-400	400	400	460	40	75	350	900	
CG3T-450	450	450	520	50	100	350	1000	
CG3T-500	500	500	570	50	100	350	1100	
CG3T-600	600	600	670	50	100	500	1300	
CG3T-700	700	700	780	50	100	500	1500	
CG3T-800	800	800	880	50	100	500	1700	
CG3T-900	900	900	1000	65	125	500	1900	
CG3T-1000	1000	1000	1100	65	125	500	2100	

心指示寸法

心指示寸法

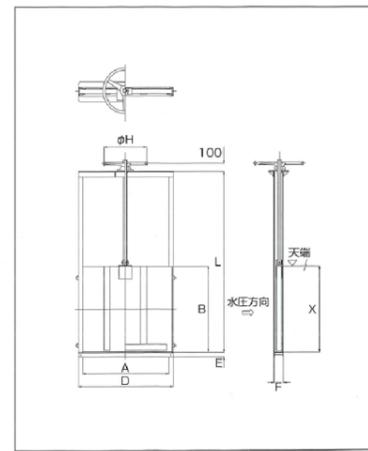


側溝工500A S=1/50

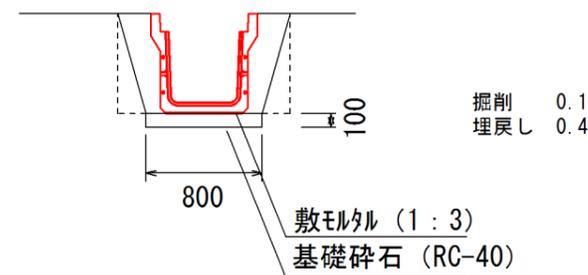


釜石市甲子町		地内
農業用施設長寿命化事業		—
大畑頭首工水門補修工事		
全枚中ノ枚	枚	標準断面図
設計		製図
縮尺		図示


底板

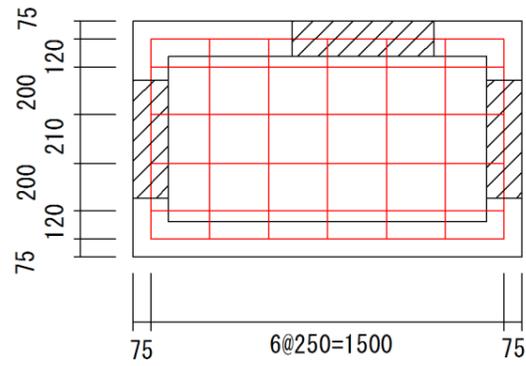







壁面

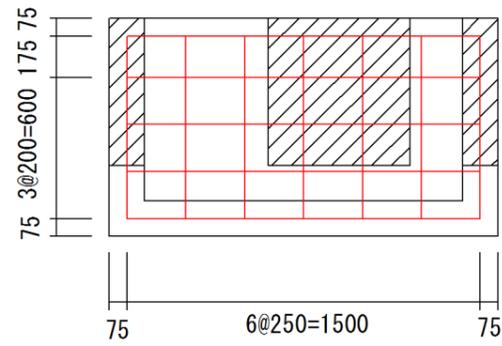

正面

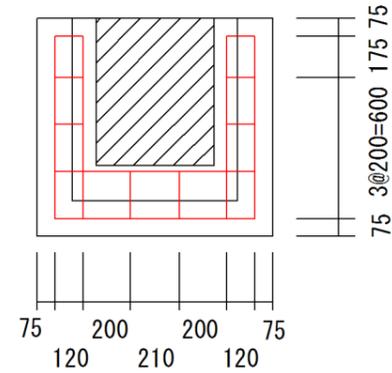


加工図 SD345 D10

 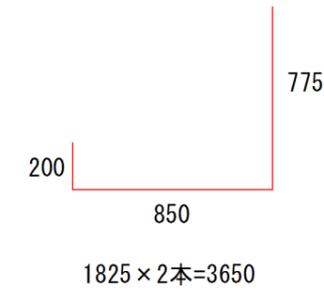 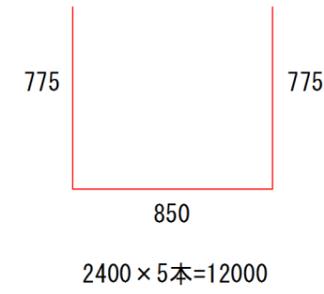 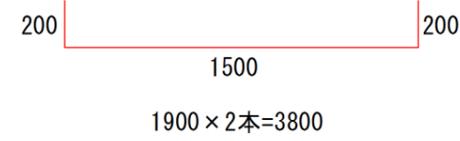


釜石市甲子町		地内
農業用施設長寿命化事業		—
大畑頭首工水門補修工事		
全	枚中ノ	枚 配筋図
	設計	製図
	縮尺	図示

各種標準図 《参考》


側溝工 3種300A S=1/20

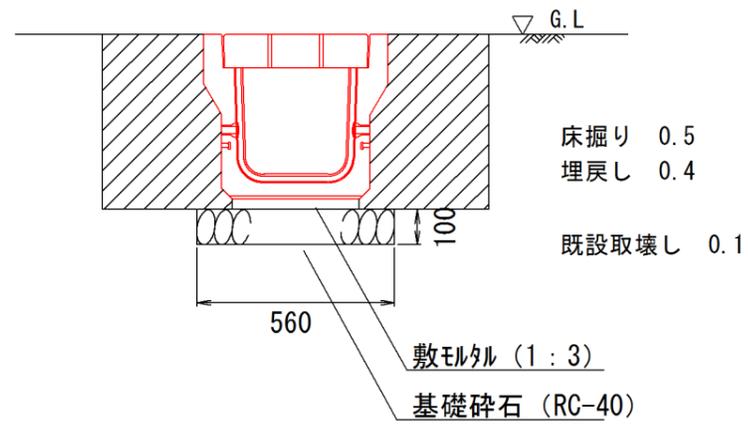

集水柵補修 S=1/20

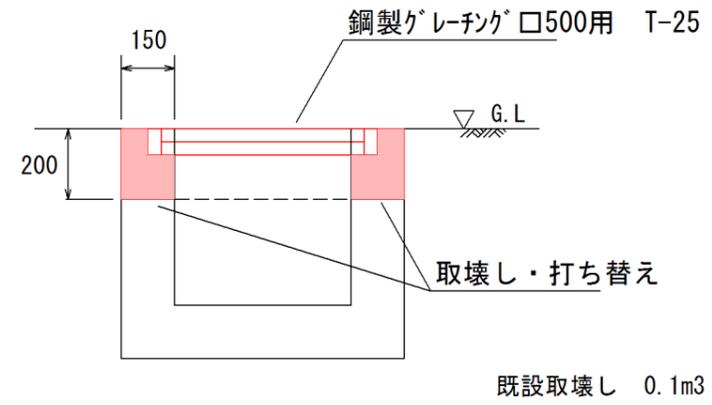


水路補修 S=1/10

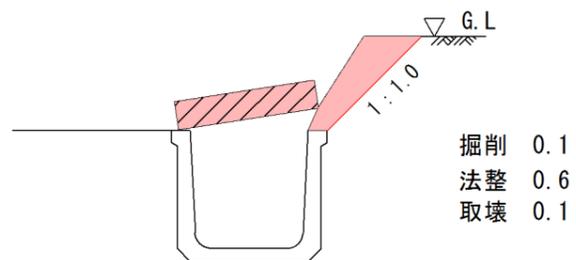


釜石市甲子町		地内
農業用施設長寿命化事業		—
大畑頭首工水門補修工事		
全 枚 中 ノ 枚	参 考 図	
	設計	製図
	縮尺	図示

令和4年度 大畑頭首工水門補修工事 《付帯工参考図》

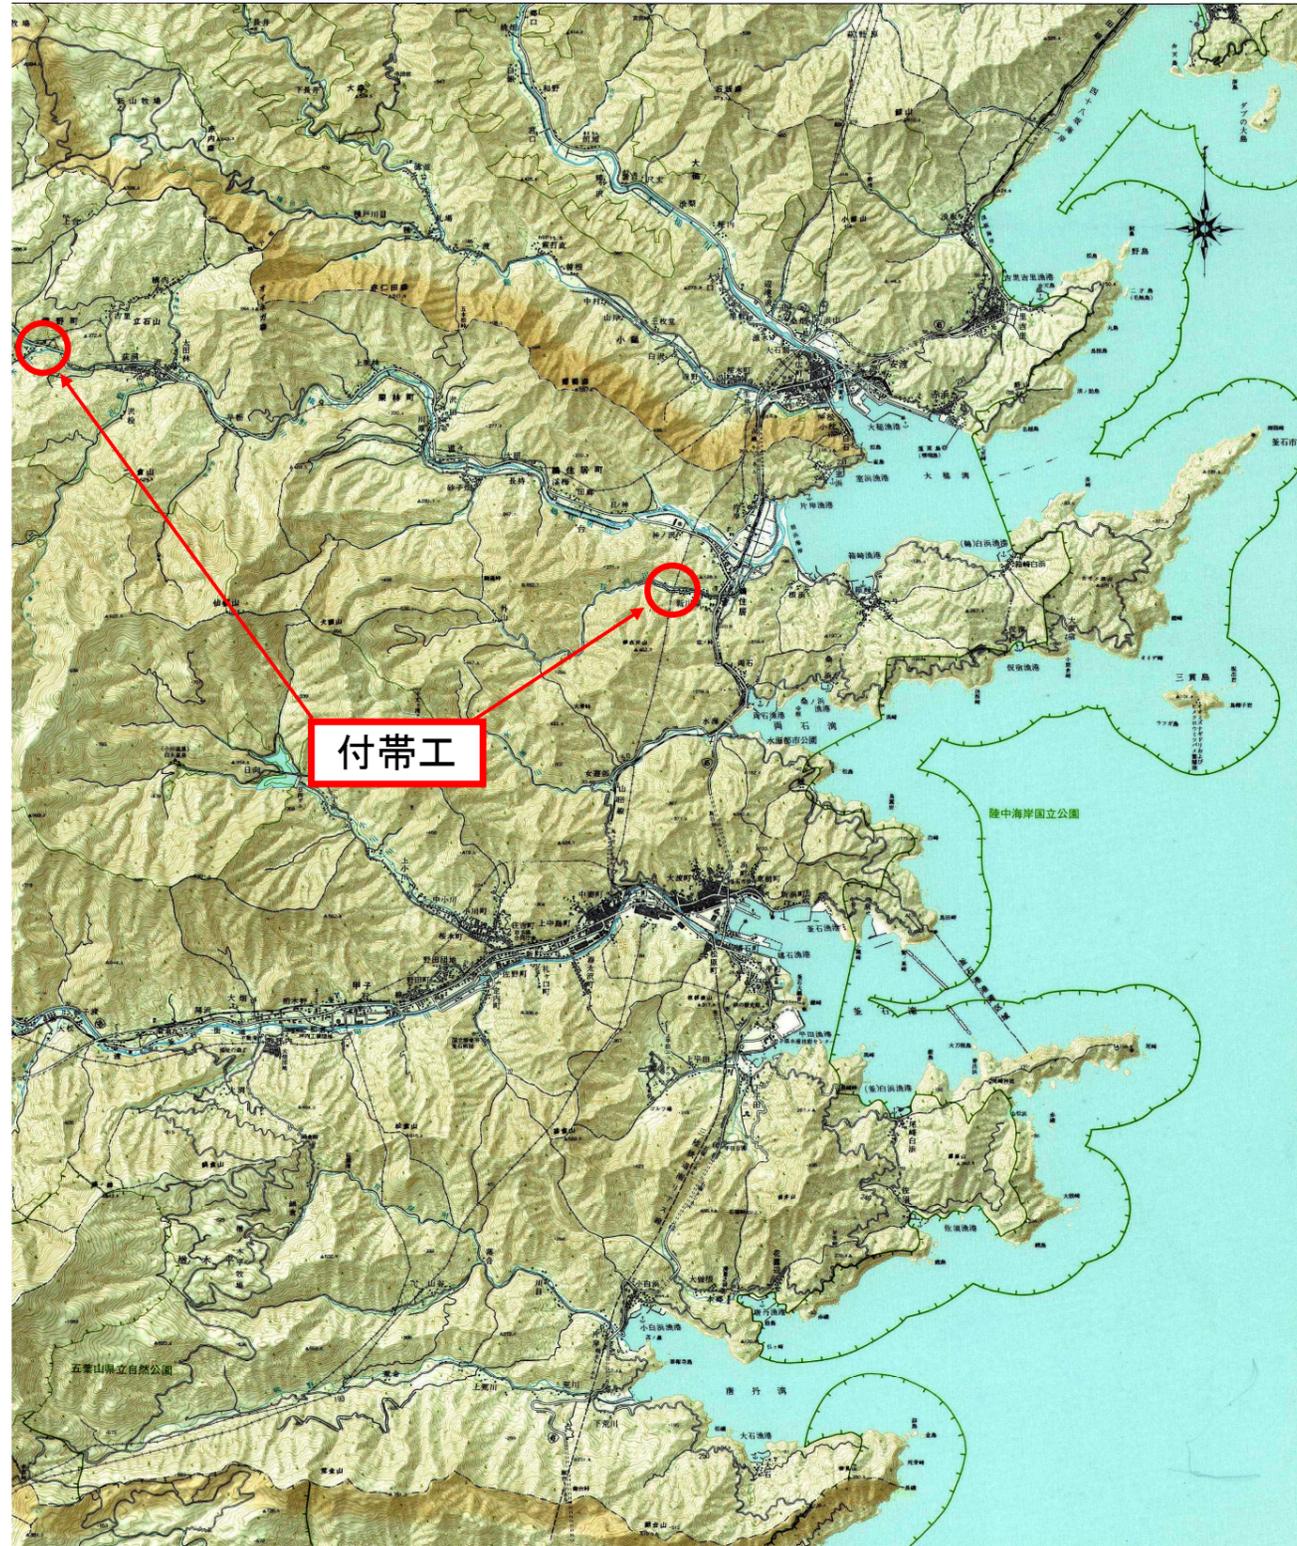

水路改修工

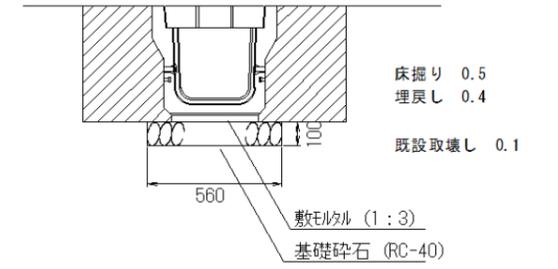

集水桝補修工

