



# 位置図






# 釜石4号雨水枝線布設工事(その1)施工箇所図

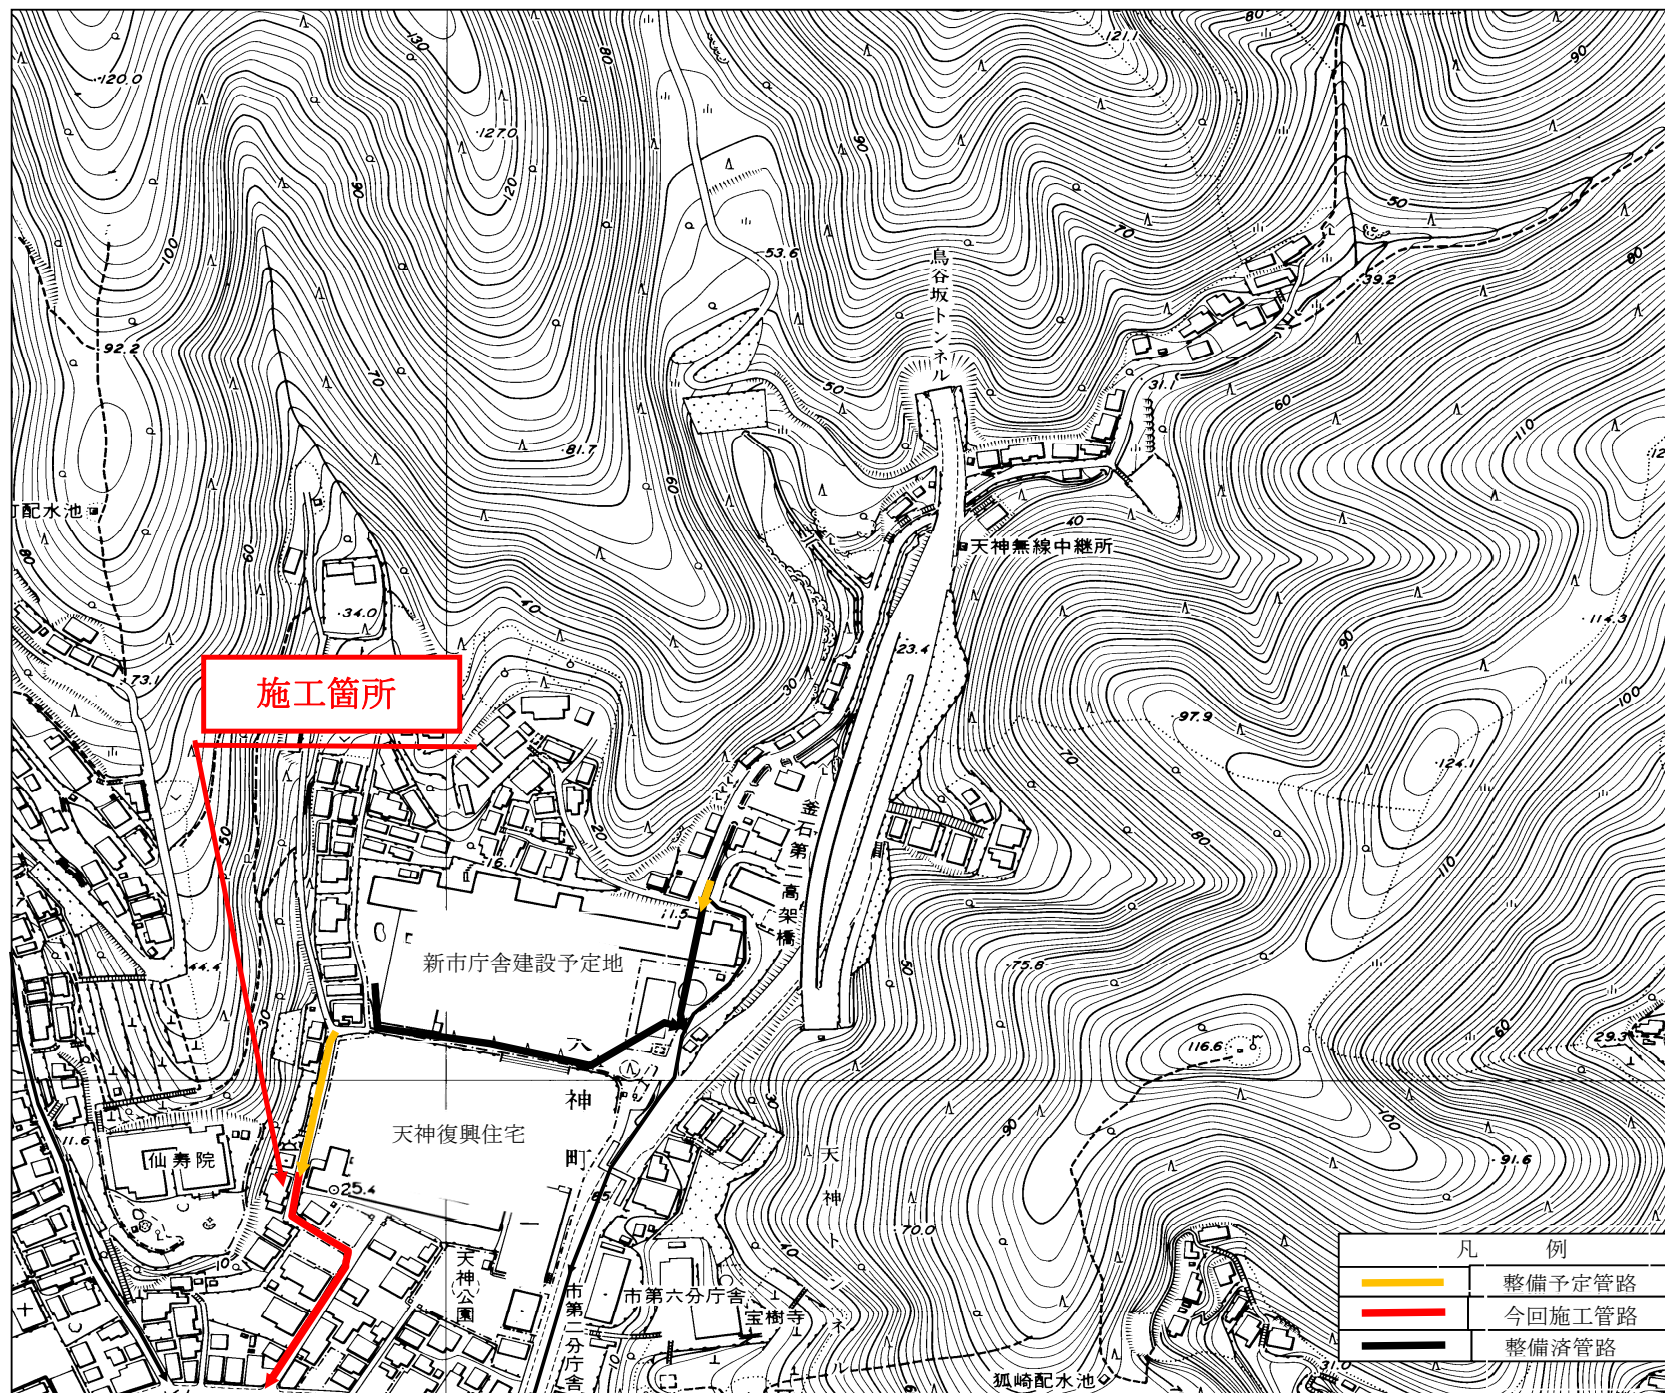

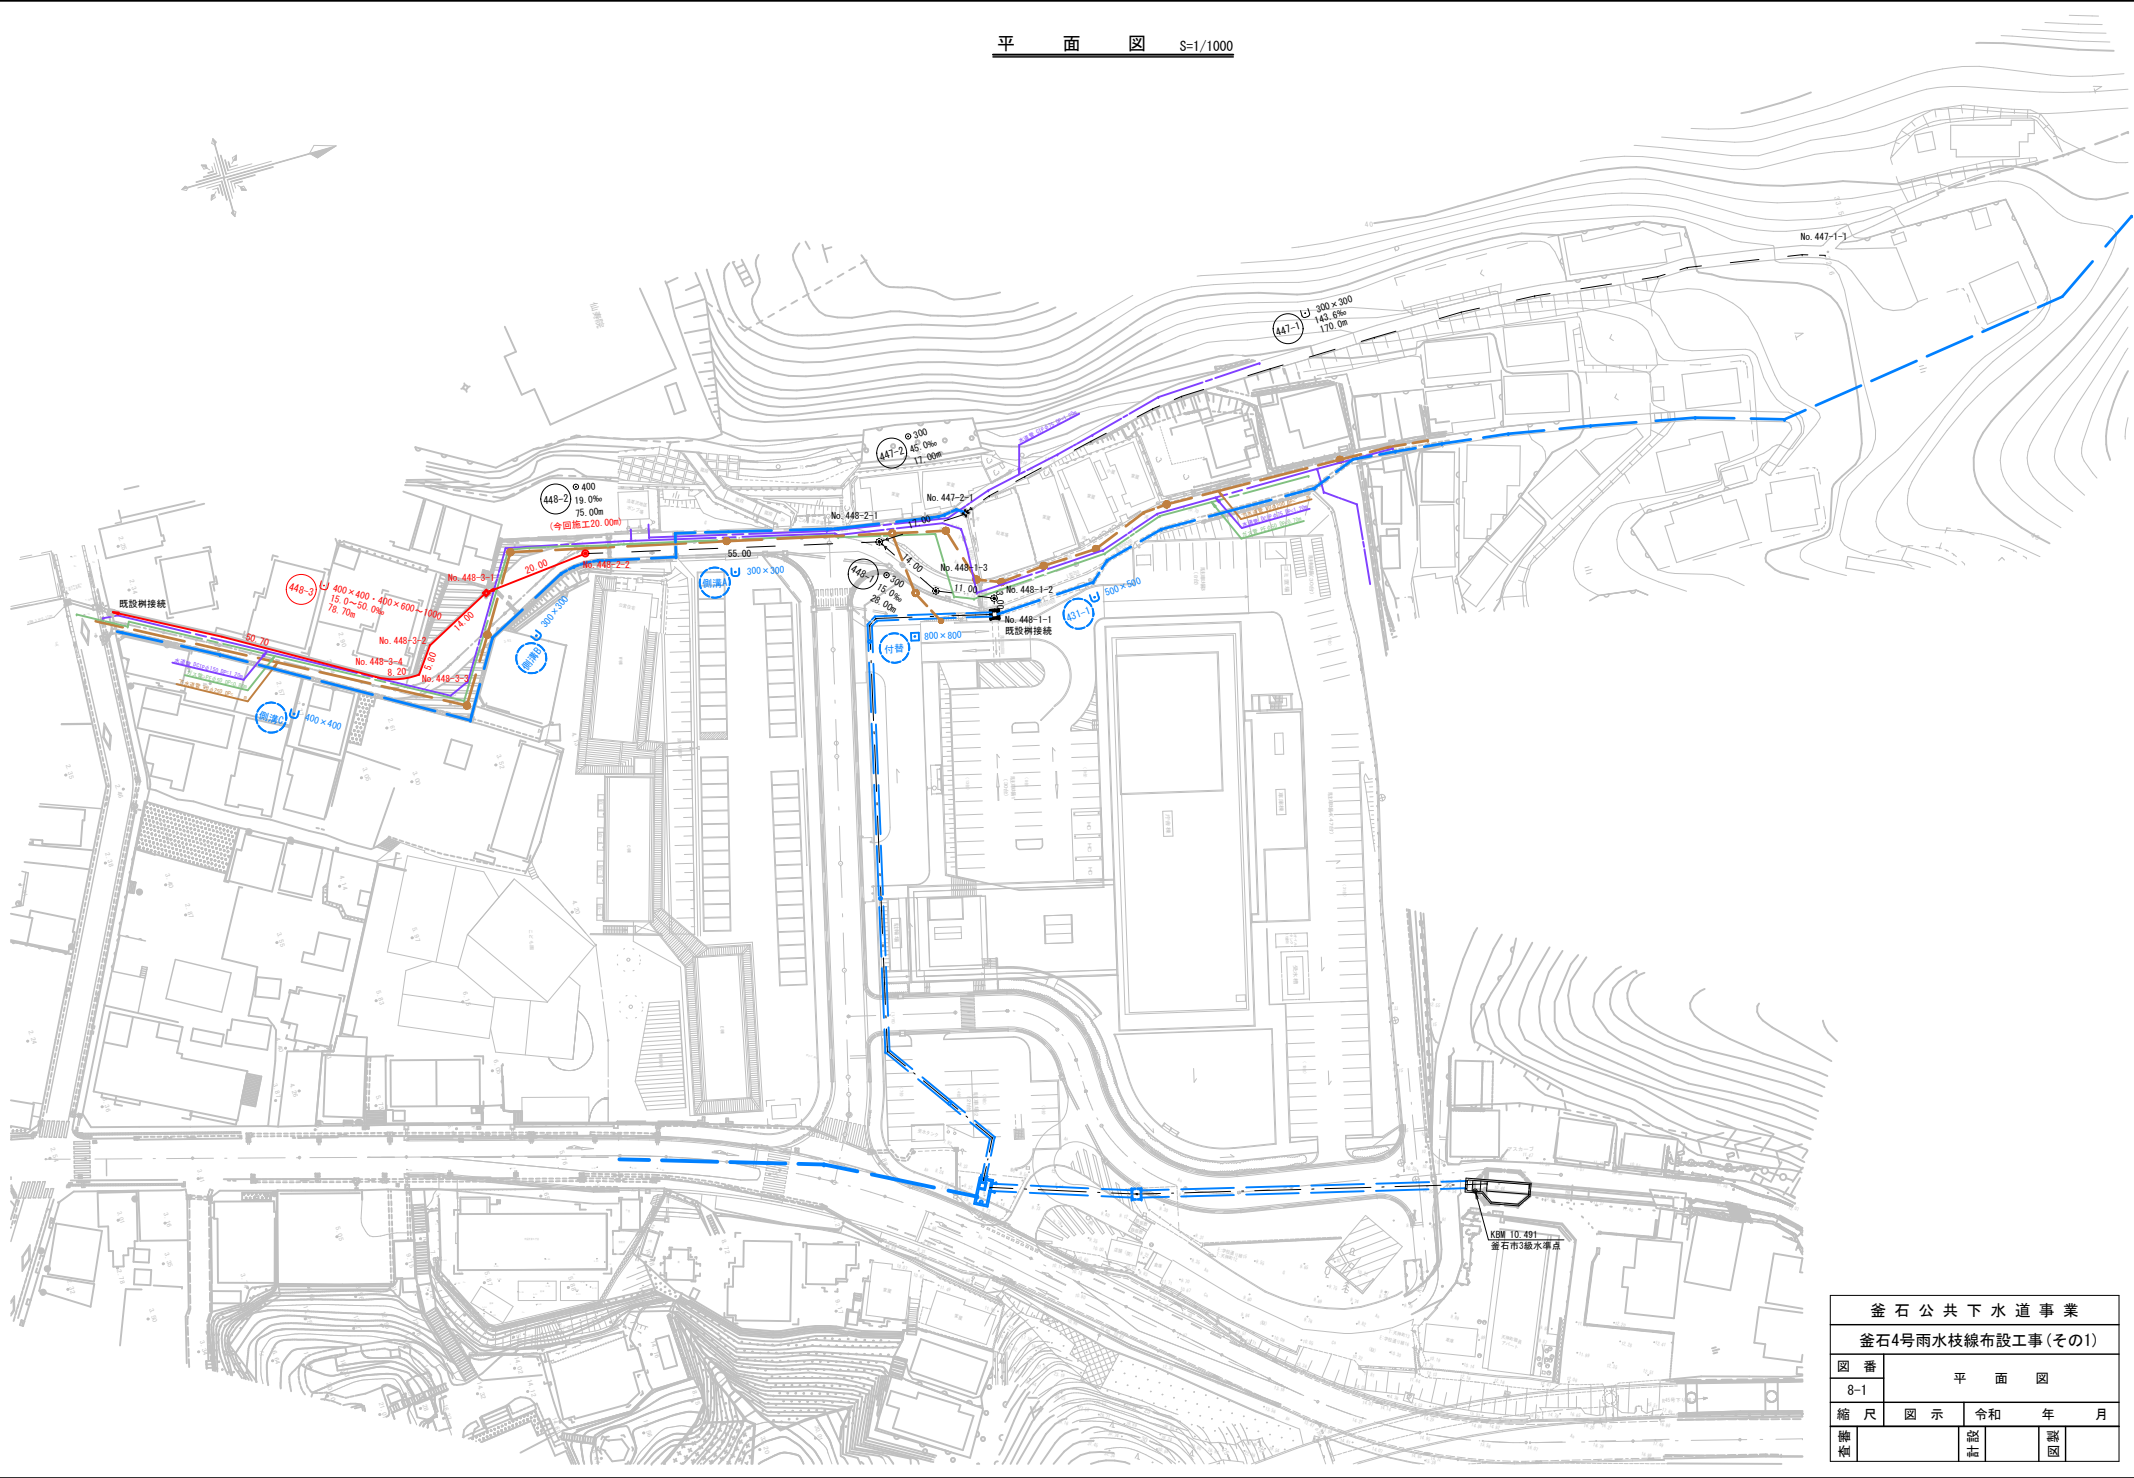

釜石公共下水道事業				
釜石4号雨水枝線布設工事(その1)				
図番	平面図			
8-1				
縮尺	図示	令和	年	月
縮尺		4	10	10

縦断面図 縮尺 縦 1/100 横 1/500

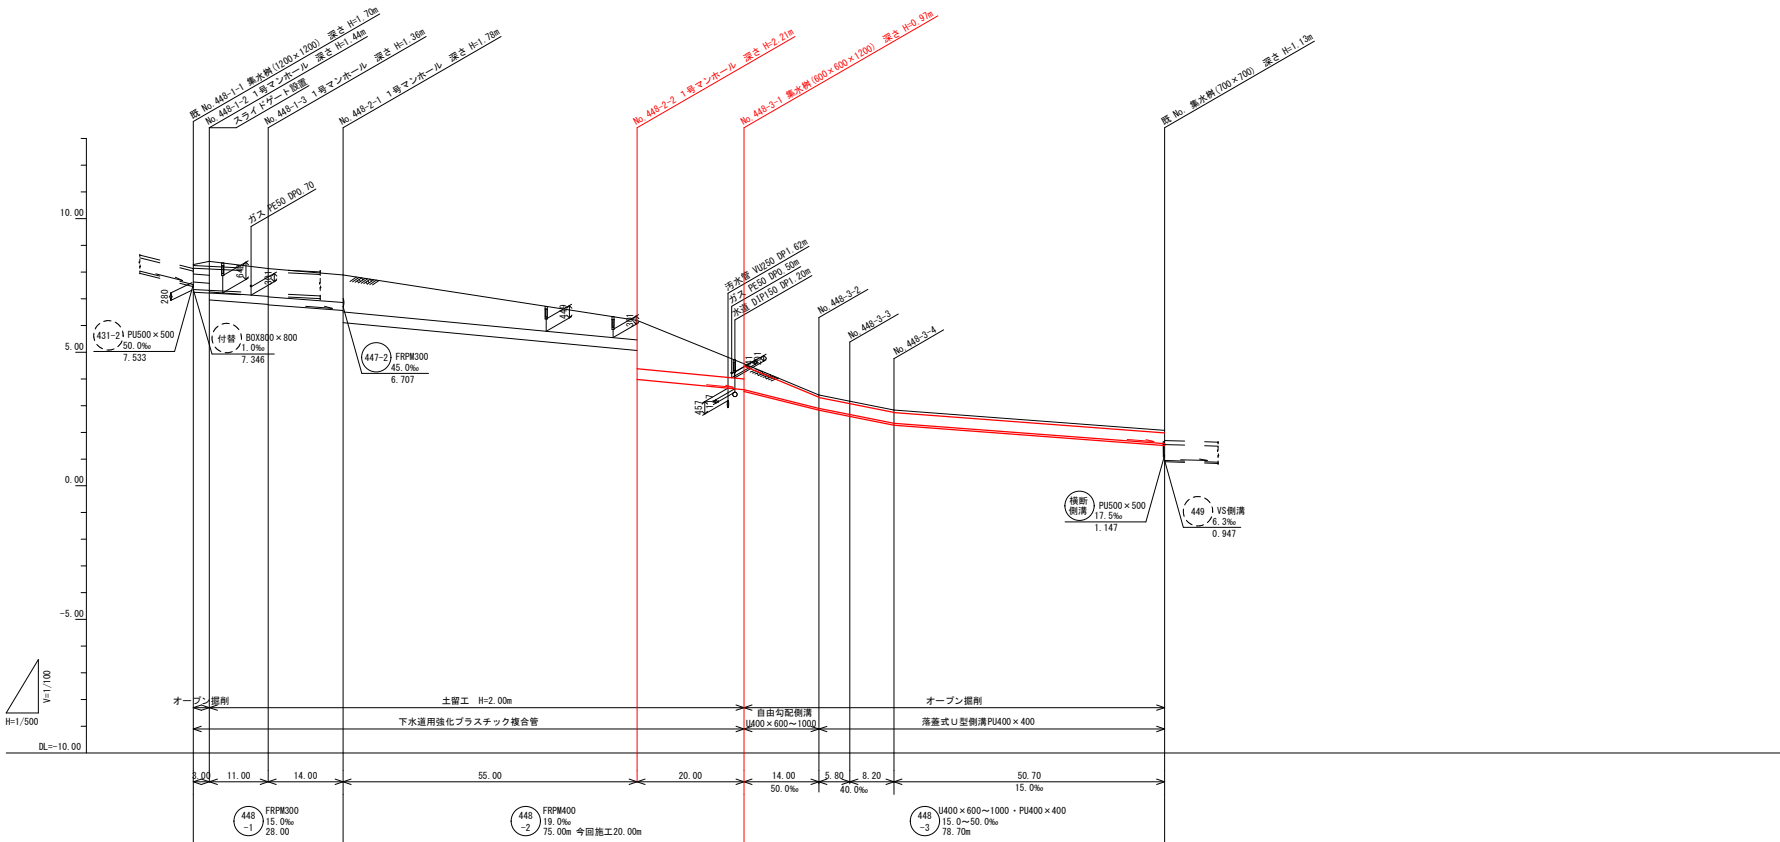

計画地盤	8.28	8.40	8.13	7.88	6.19	4.57	3.40	3.17	2.84	2.08
現況地盤	8.28	8.40	8.13	7.88	6.19	4.57	3.40	3.17	2.84	2.08
土留り	0.35	0.51	1.14	1.02	0.72	0.56	0.00	0.00	0.00	0.00
管底高	7.626	7.591	6.921	6.792	5.664	3.602	2.902	2.670	2.342	1.582
管底深	0.81	0.98	1.60	1.50	1.29	1.13	0.81	0.70	0.70	0.70
管径	0.00	3.00	11.00	14.00	55.00	20.00	14.00	5.80	8.20	50.70
追加距離	0.00	3.00	14.00	28.00	83.00	103.00	117.00	122.80	131.00	181.70

448-2 448-3

釜石公共下水道事業				
釜石4号雨水枝線布設工事(その1)				
図番	縦断面図			
8-2				
縮尺	図示	令和	年	月
審査	設計		製図	

**強化プラスチック複合管**  
**(建込簡易土留)**

[illegible]

呼び名	a	b	c	d	e	f	H
400×400	630	400	400	630	110	70	580

建込簡易土留工  
(掘削深1.5m越え)

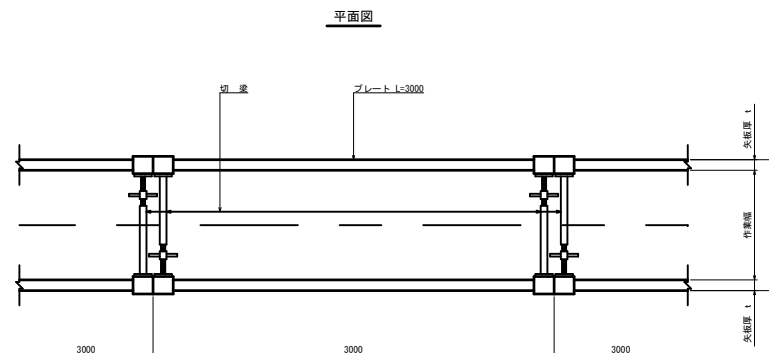


Figure 1 is a technical drawing showing the elevation view of a vertical sliding door. The diagram illustrates the door's structure, including the frame, sliding mechanism, and the arrow plate (矢板) at the top and bottom. Key dimensions and components are labeled:

- 矢板厚  $t$** : Arrow plate thickness, indicated at the top and bottom of the door frame.
- 作業幅  $W$** : Working width, indicated at the bottom of the door frame.
- プレート  $L=3000$** : Plate length, indicated on the right side of the door frame.
- 切込**: Cut-in, indicated on the right side of the door frame.


平均掘削深 H (m)	矢板厚 t (cm)	掘削幅 W(m)	B/H 規格
		FRPM φ400	
1.5 < H ≤ 3.5	6.5	1.15	0.20

金 石 公 共 下 水 道 事 業				
釜石4号雨水枝線布設工事(その1)				
図 番	土工及び土留工標準構造図			
8-3				
縮 尺	free	令和	年	月
番 査		設 計		製 図


1号マンホール標準構造図

1号マンホール構造図 縮尺 1:20


平面図

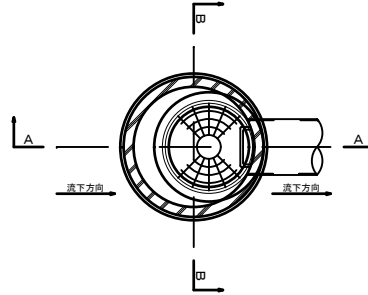

A-A断面図

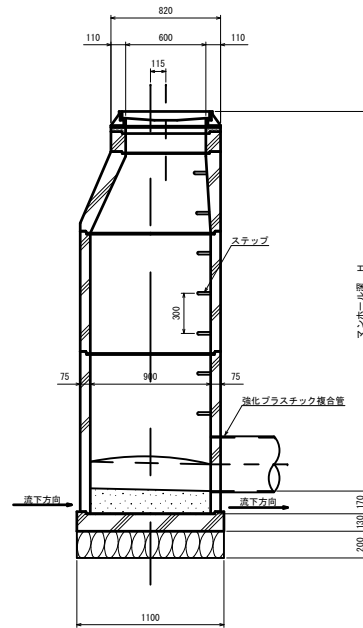

B-B断面図

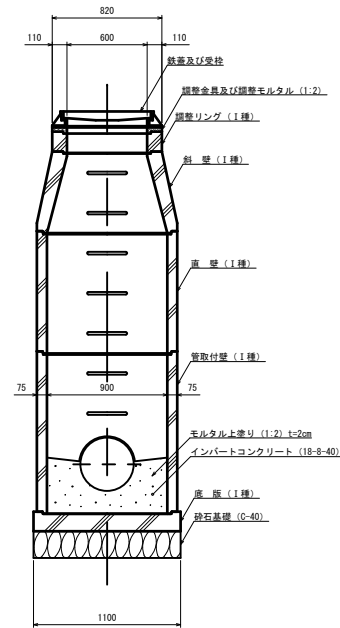


釜石公共下水道事業				
釜石4号雨水枝線布設工事(その1)				
図 番	1号マンホール標準構造図			
8-4				
縮 尺	図 示	令和	年	月
審 査		設 計	製 図	


釜石公共下水道事業				
図 番	可変側溝割付図・構造図			
	8-5			
縮 尺	図 示	令和	年	月
釜石4号雨水枝線布設工事(その1)				
審査	設計		製図	

接続樹構造図 縮尺 1:20  
No.448-3-1集水樹 600×600×H=968

平面図

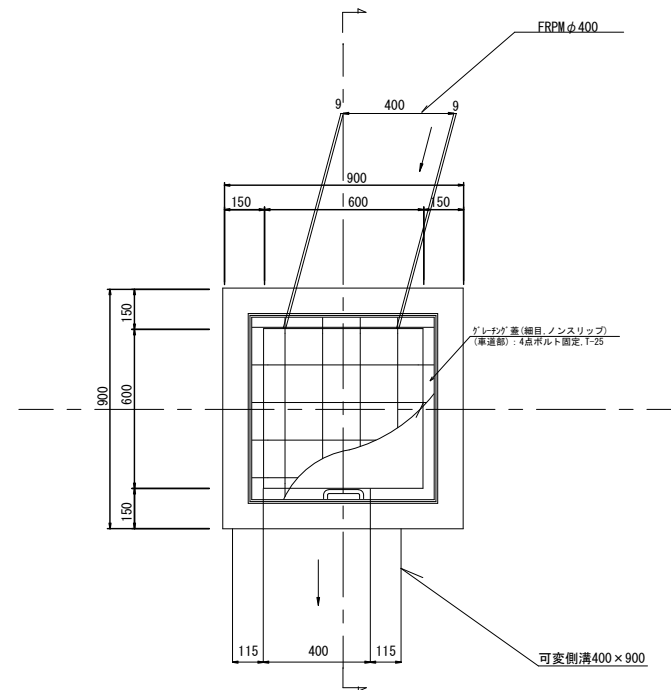


断面図

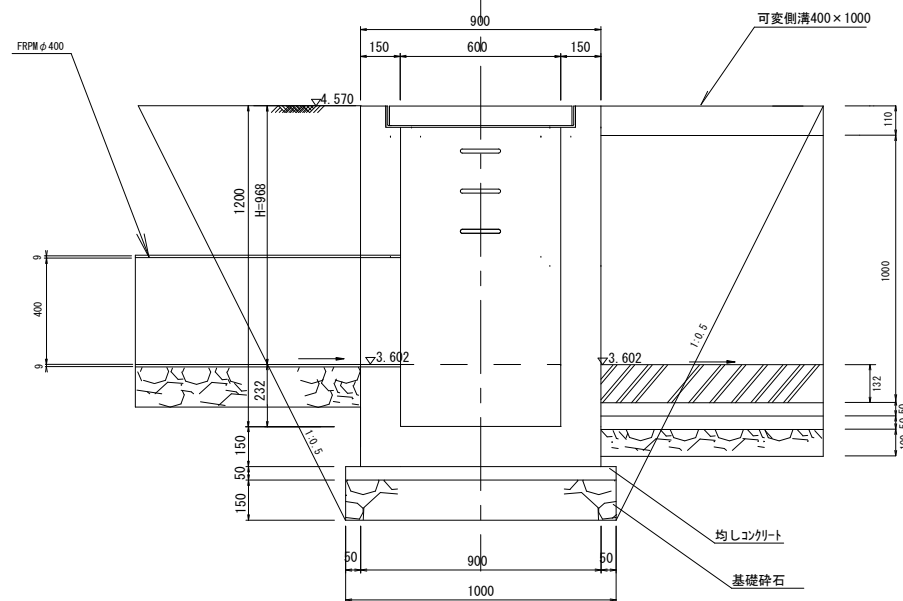

釜石公共下水道事業				
図 番	接続樹構造図 (No.448-3-1)			
8-6				
縮 尺	図 示	令和	年	月
釜石4号雨水枝線布設工事 (その1)				
補 綴		造 成		設 計




接続樹構造図 縮尺 1:20  
既設集水樹 700×700×H=1130

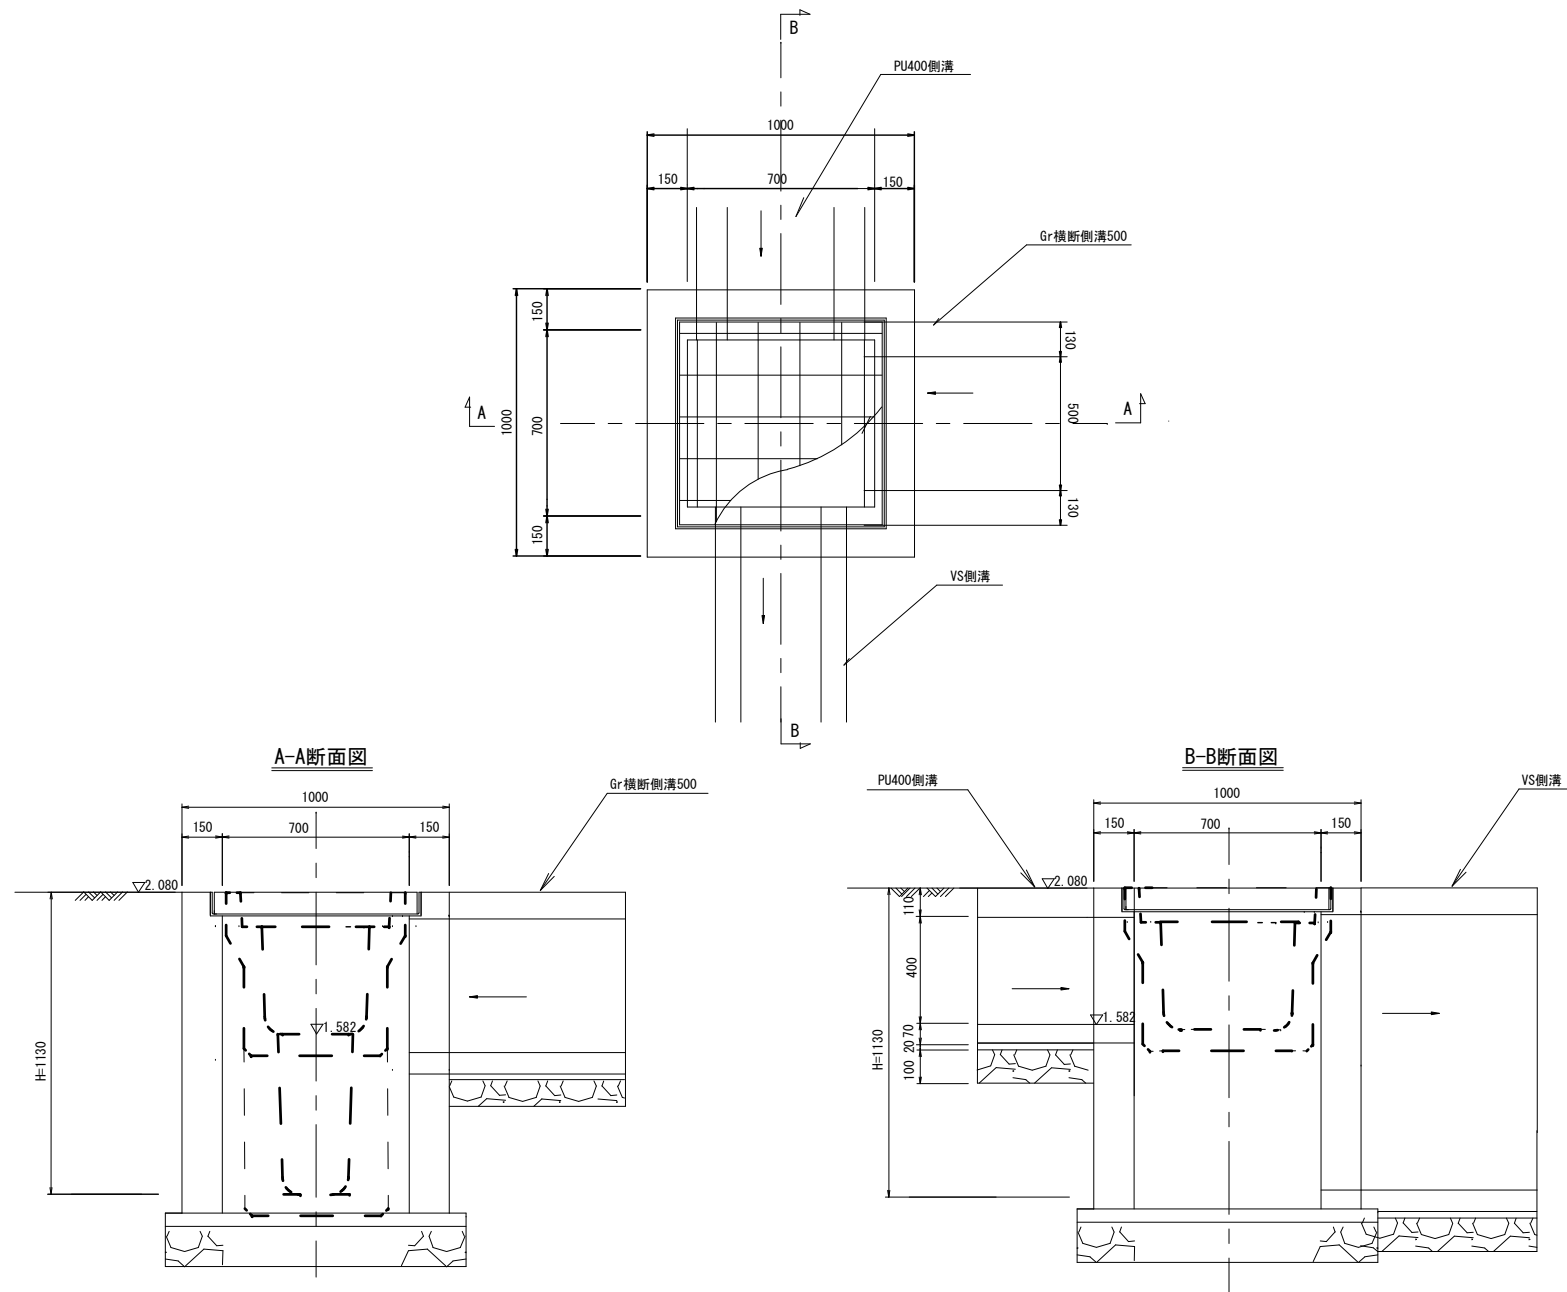

釜石公共下水道事業			
図 番	接続樹構造図(既設樹)		
8-7			
縮 尺	図 示	令和	年 月
釜石4号雨水枝線布設工事(その1)			
補 樹		補 樹	補 樹

路面復旧図 縮尺 1:20

市道車道部

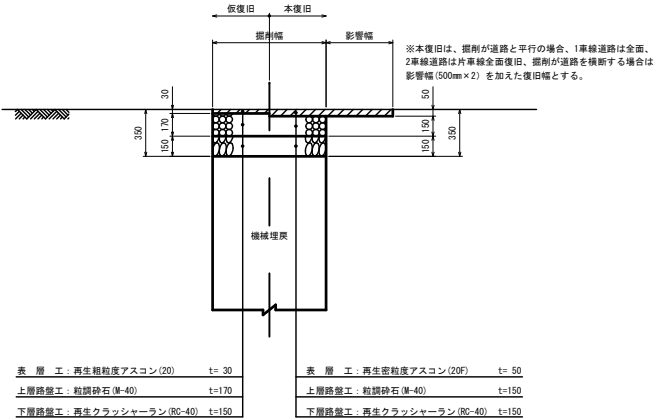

釜石公共下水道事業				
釜石4号雨水枝線布設工事(その1)				
図 番	路面復旧図			
8-8				
縮 尺	1:20	令和	年	月
審 査		設 計		製 図