


## 位置図


桑の浜仮宿線道路災害復旧（1災387号桑の浜の6・1災539号仮宿・1災384号仮宿の2）工事



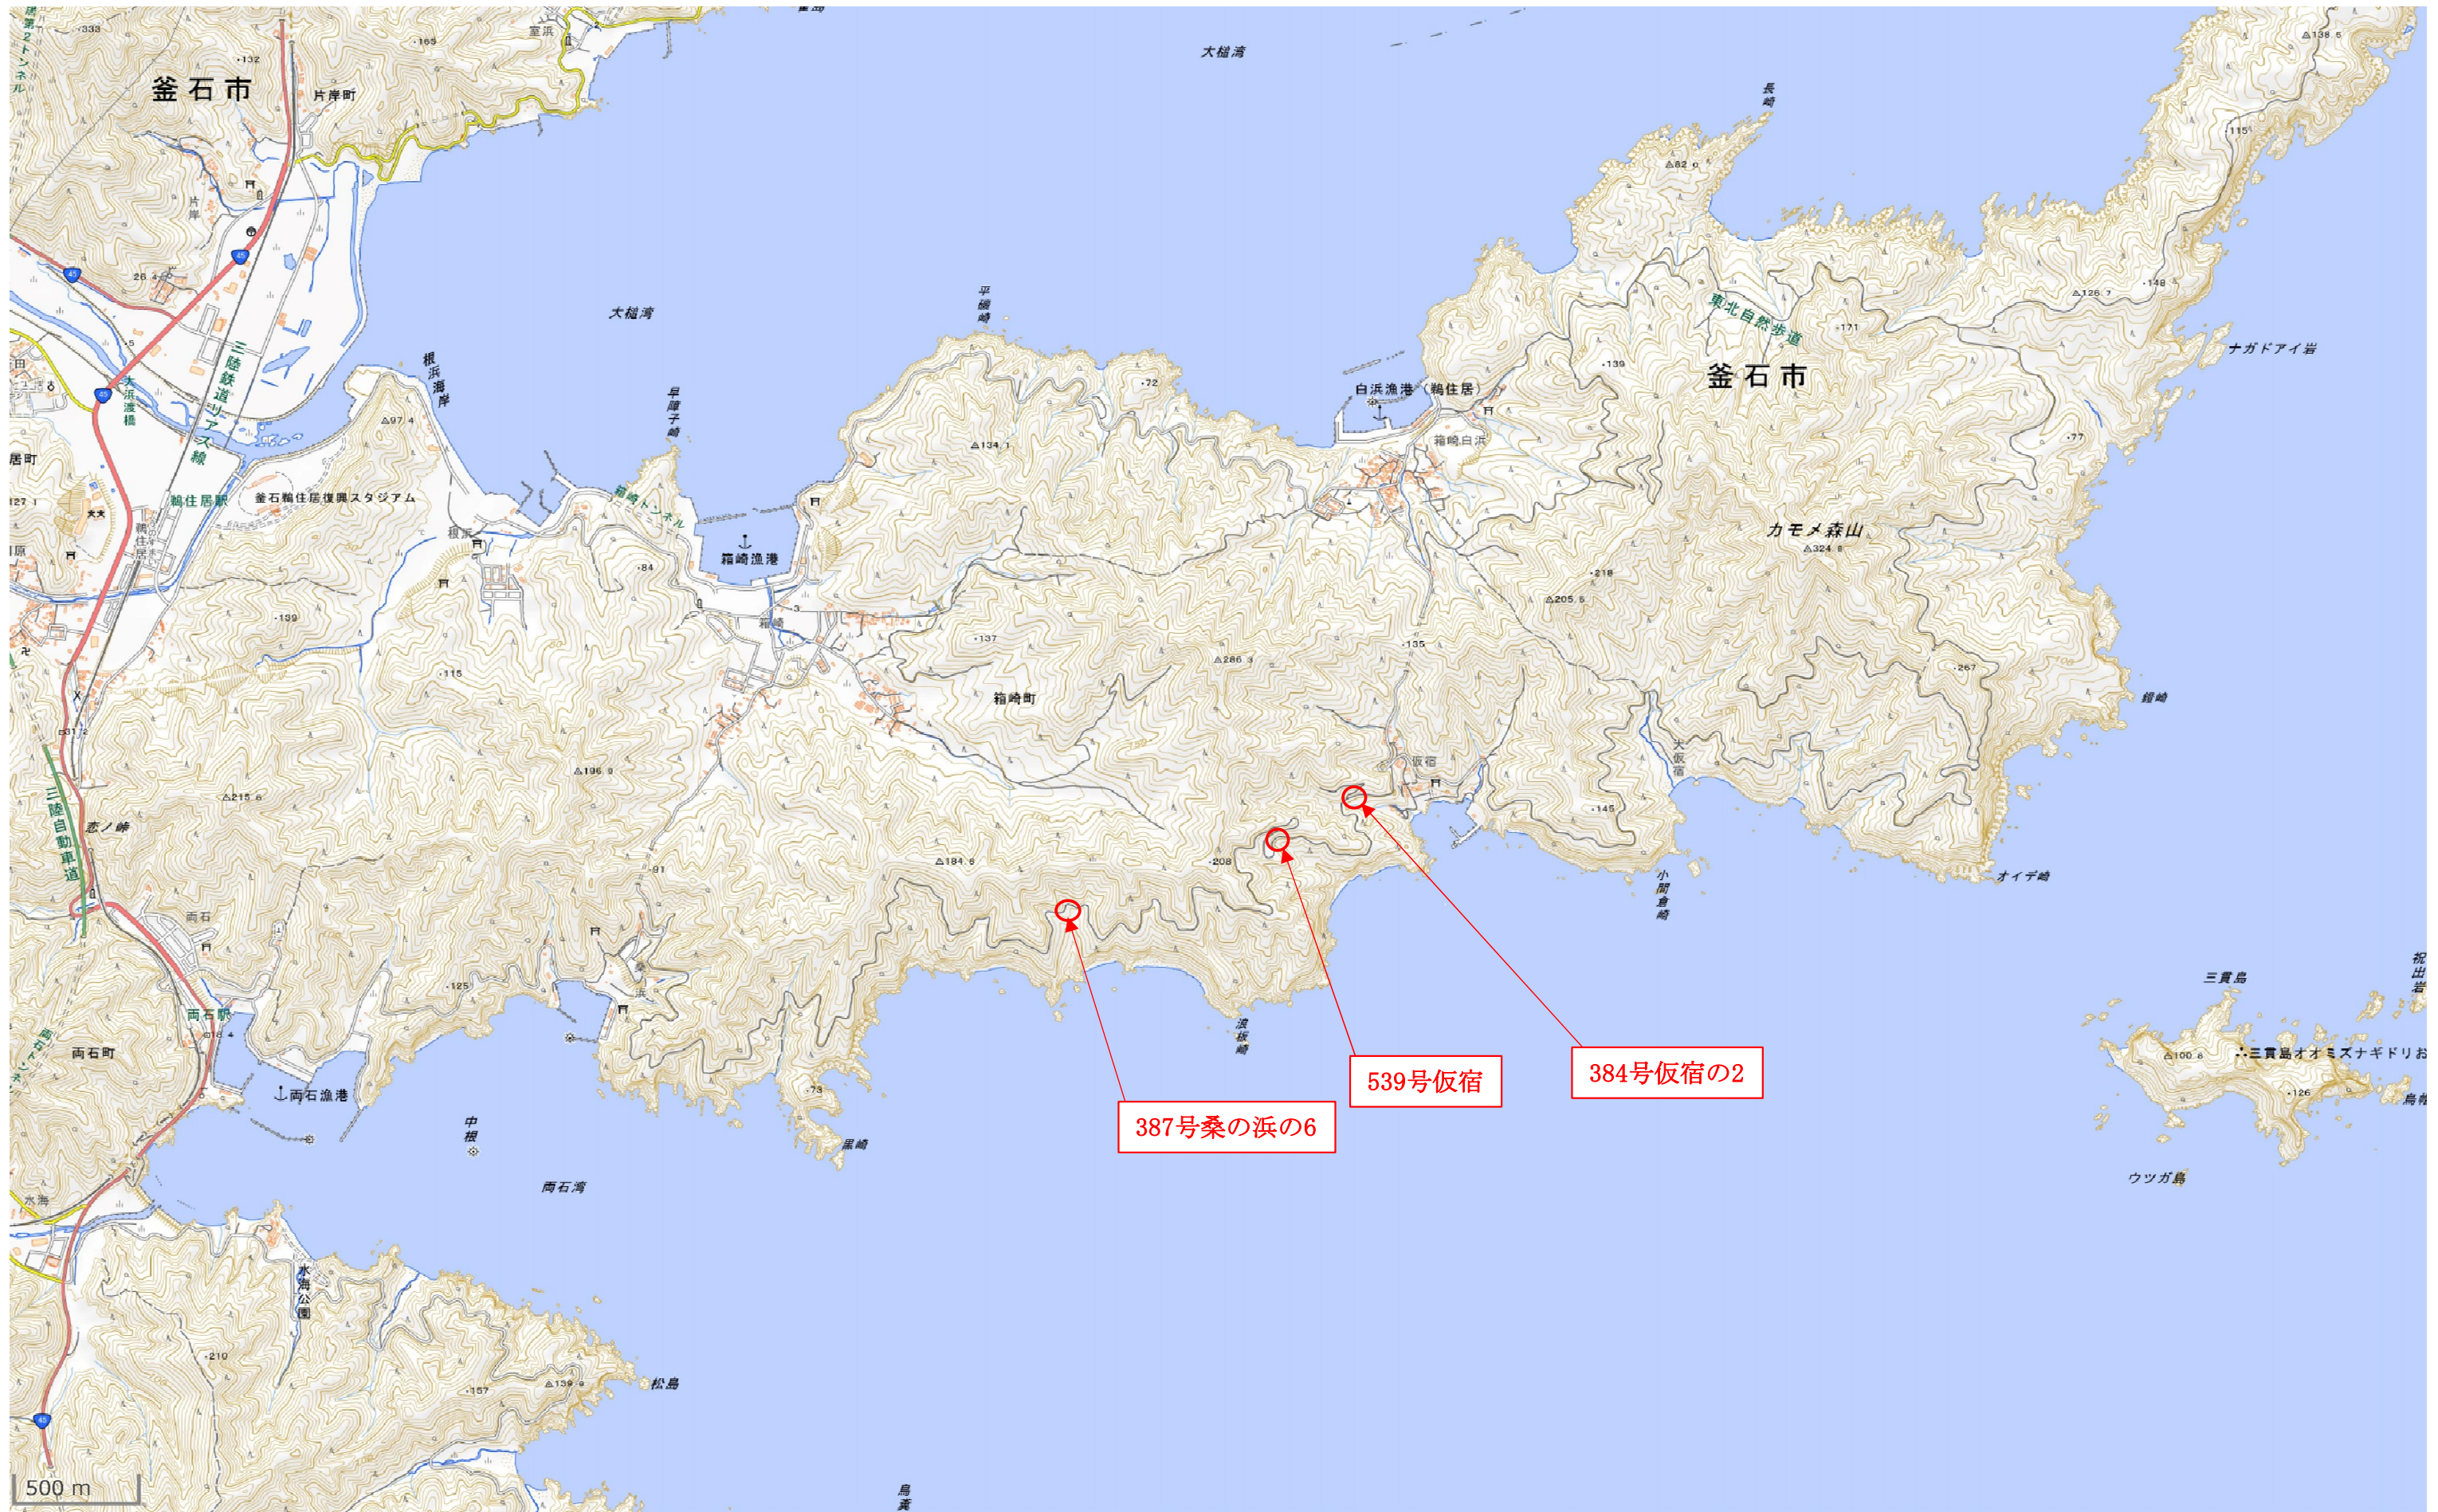


# 桑の浜仮宿線道路災害復旧(1災387号桑の浜の6)工事 位置図


位置図

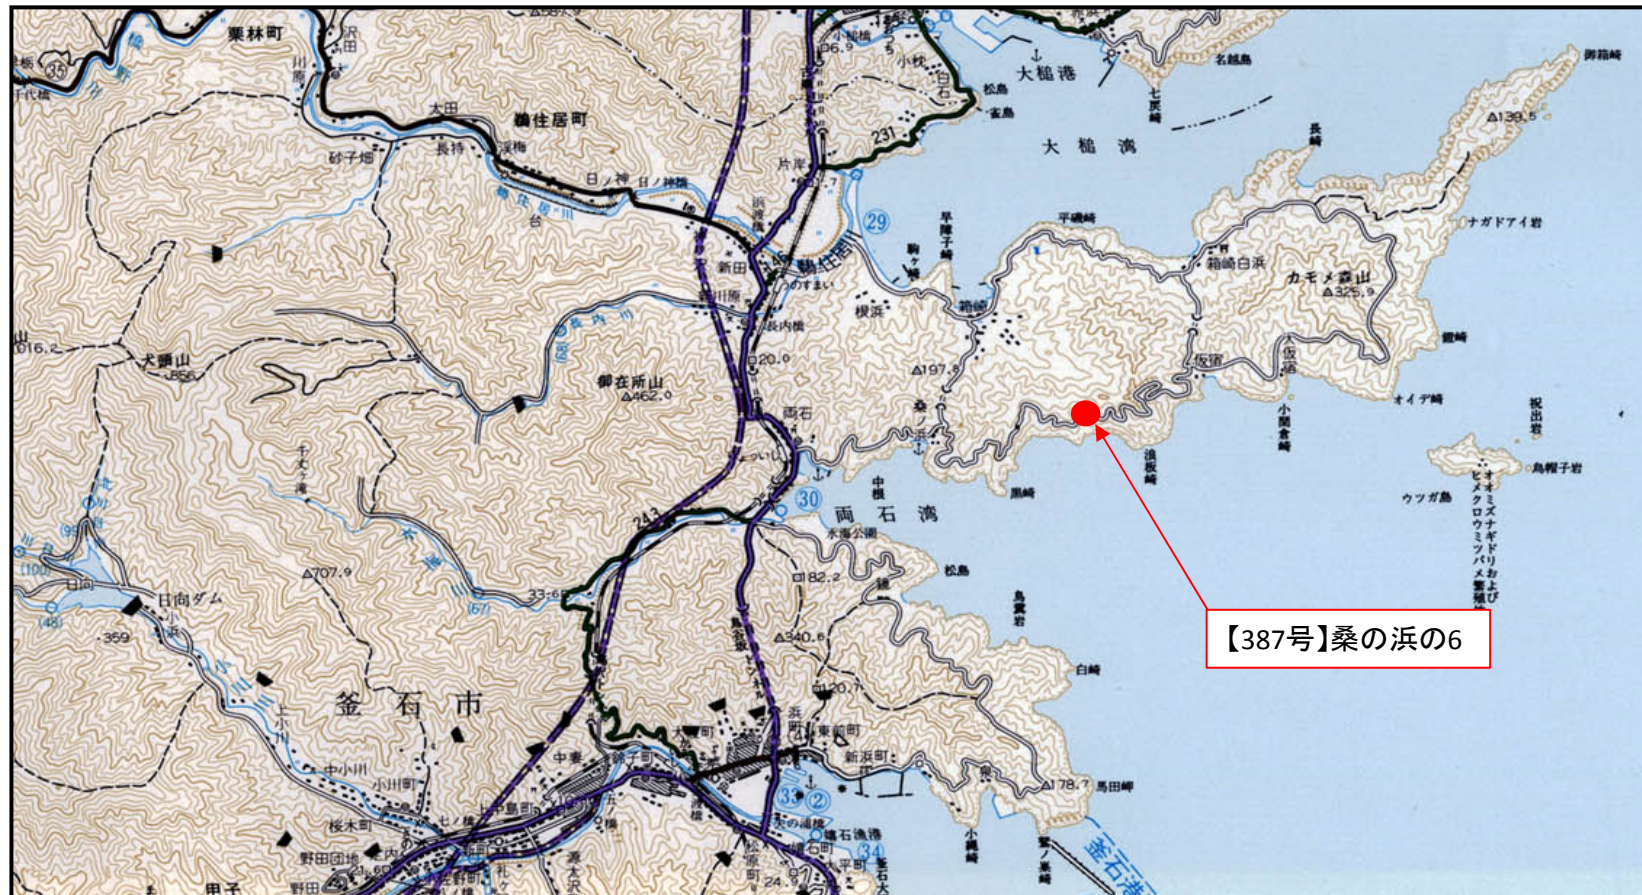

平面図

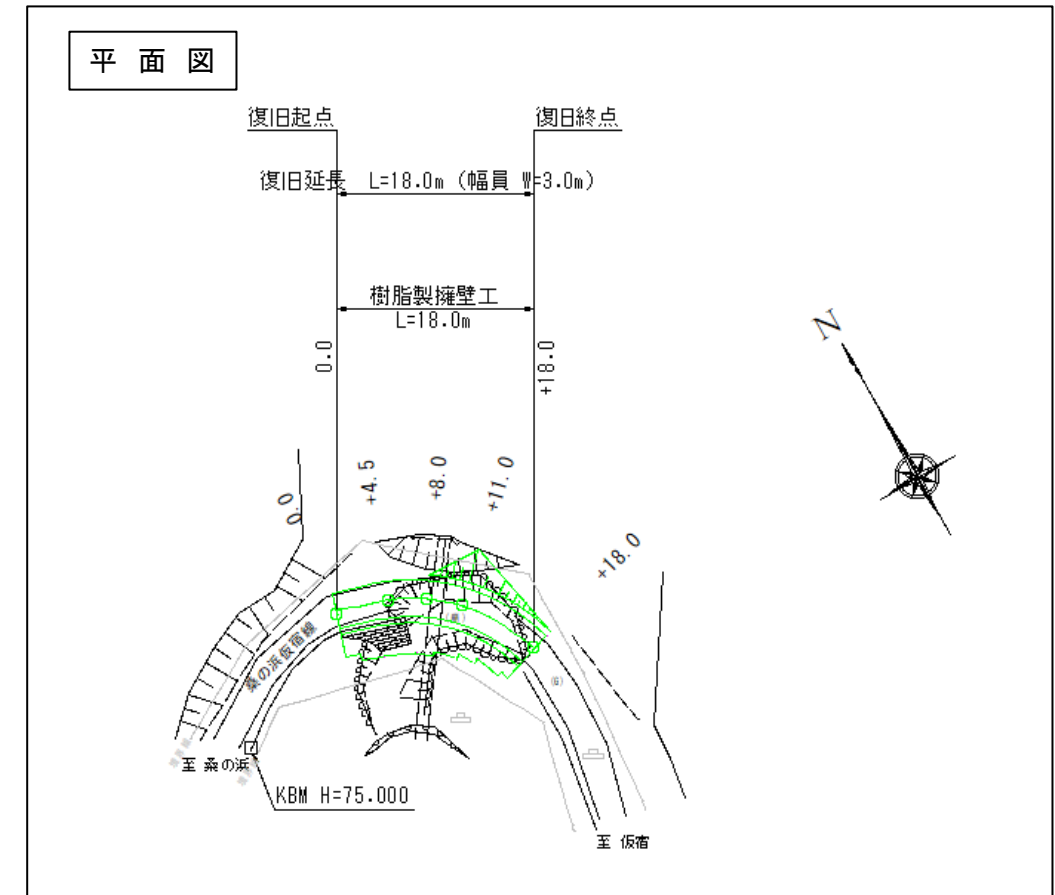

標準横断面図

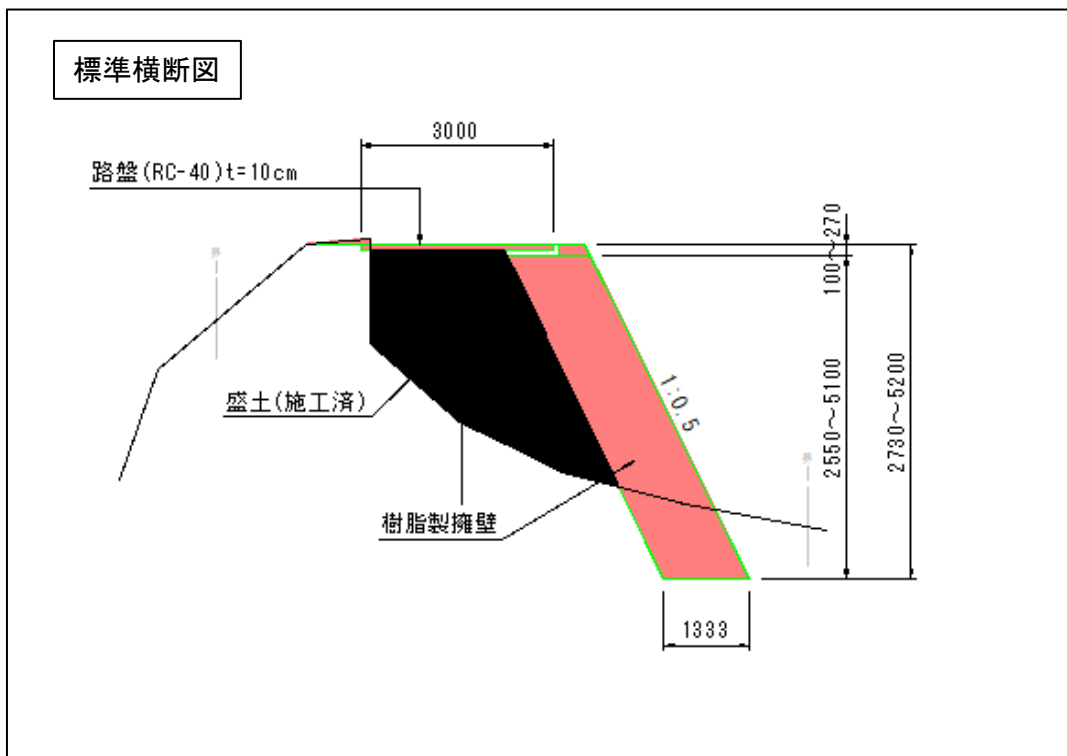

状況写真(被災直後)




状況写真(応急後)






平面図

S=1:500

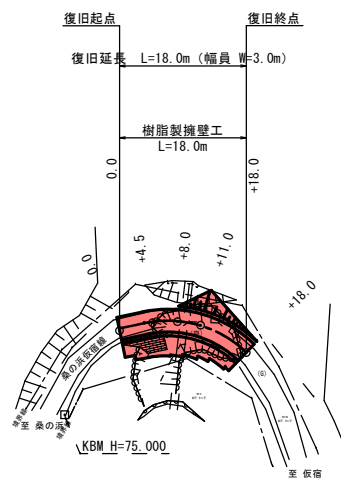


標準横断面図

S=1:100

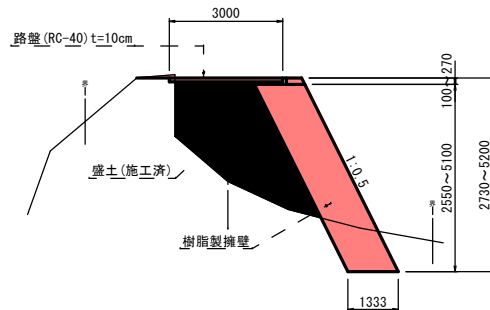


法面展開図

S=1:100

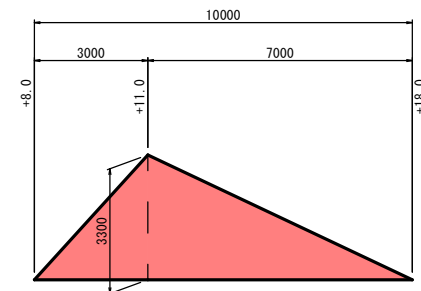


樹脂製擁壁正面図

S=1:50

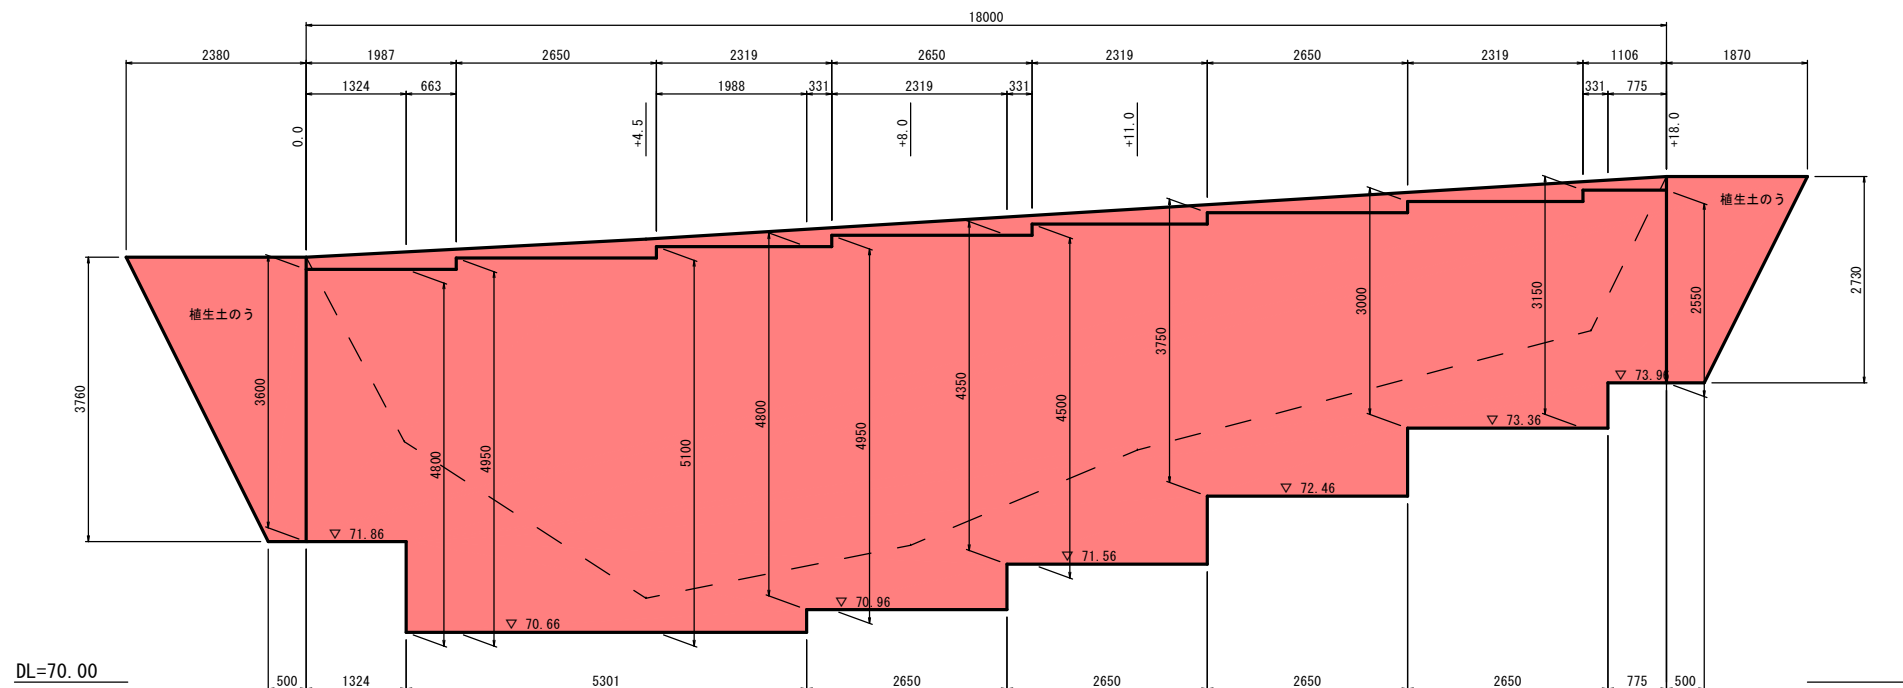


縦断面図

V=1:100  
H=1:500

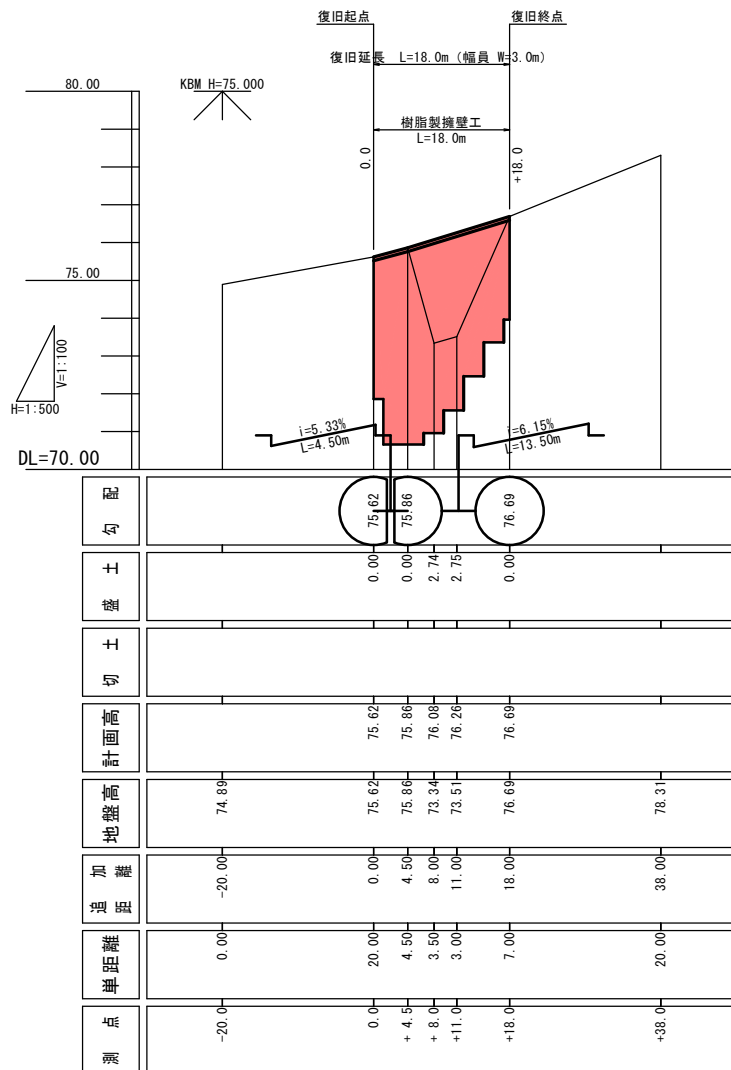

路盤展開図


S=1:100

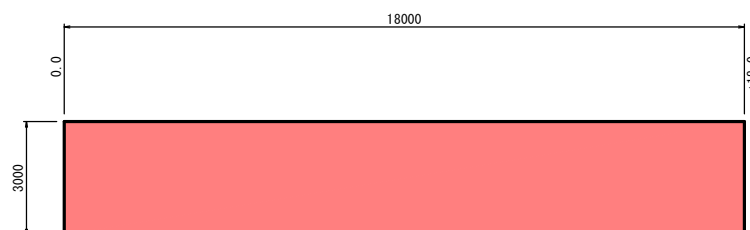

ブロック積取壊し展開図


(控え 350)

S=1:100

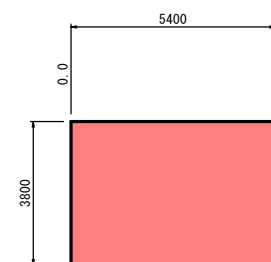


岩 手 県 釜 石 市		1 災 害 号
桑の浜仮宿線	桑の浜の6	
全2枚中の 1	平面図・縦断面図・標準横断面図 ・擁壁正面図・展開図	
令和2年度		
桑の浜仮宿線道路災害復旧(1災387号桑の浜の6)工事		
縮 尺	図 示	


DL=70.00

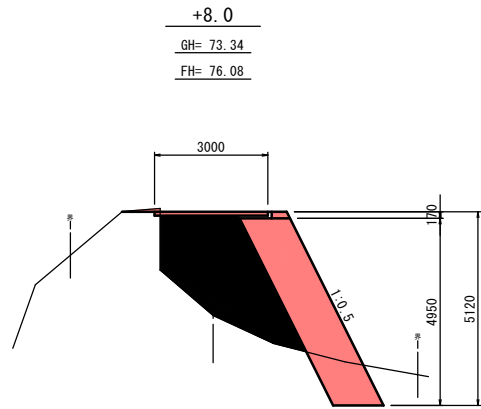


DL=70.00

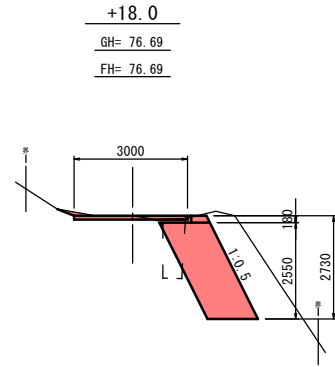


DL=70.00

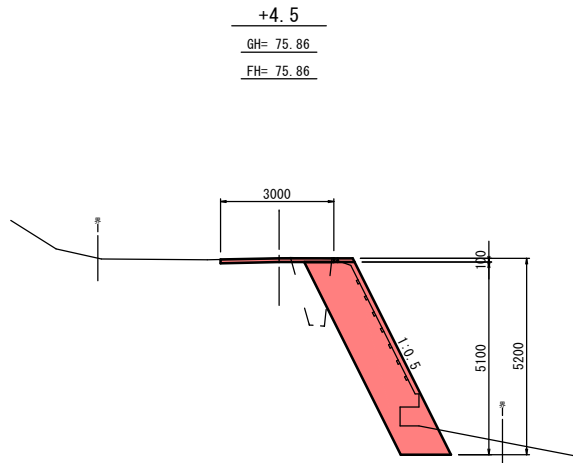

DL=70.00

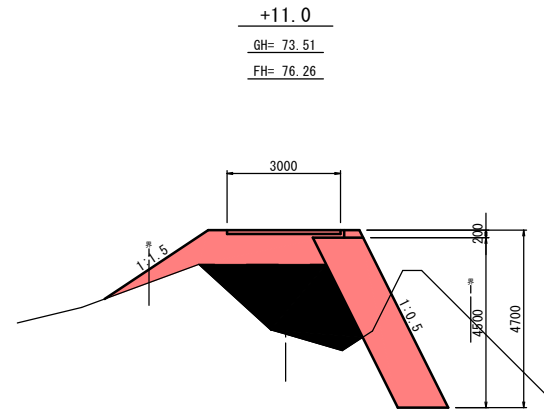

DL=70.00


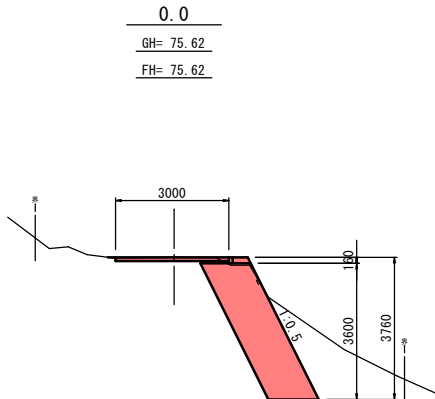


岩 手 県 釜 石 市		1 災
桑の浜仮宿線	桑の浜の6	
全2枚中の 2	横 断 図 (1/1)	
令 2 年 度		
桑の浜仮宿線道路災害復旧(1災387号桑の浜の6)工事		387 号
縮 尺	1 : 1 0 0	




桑の浜仮宿線道路災害復旧(1災539号仮宿)工事 位置図

位置図

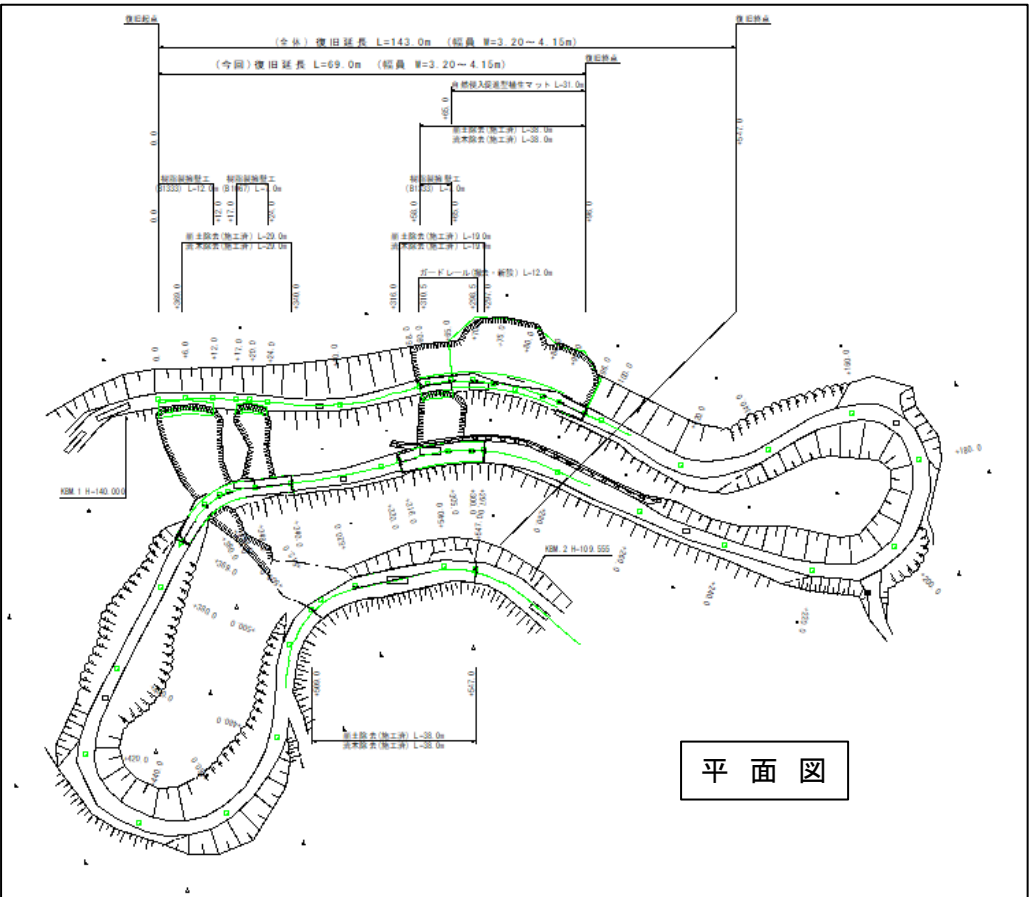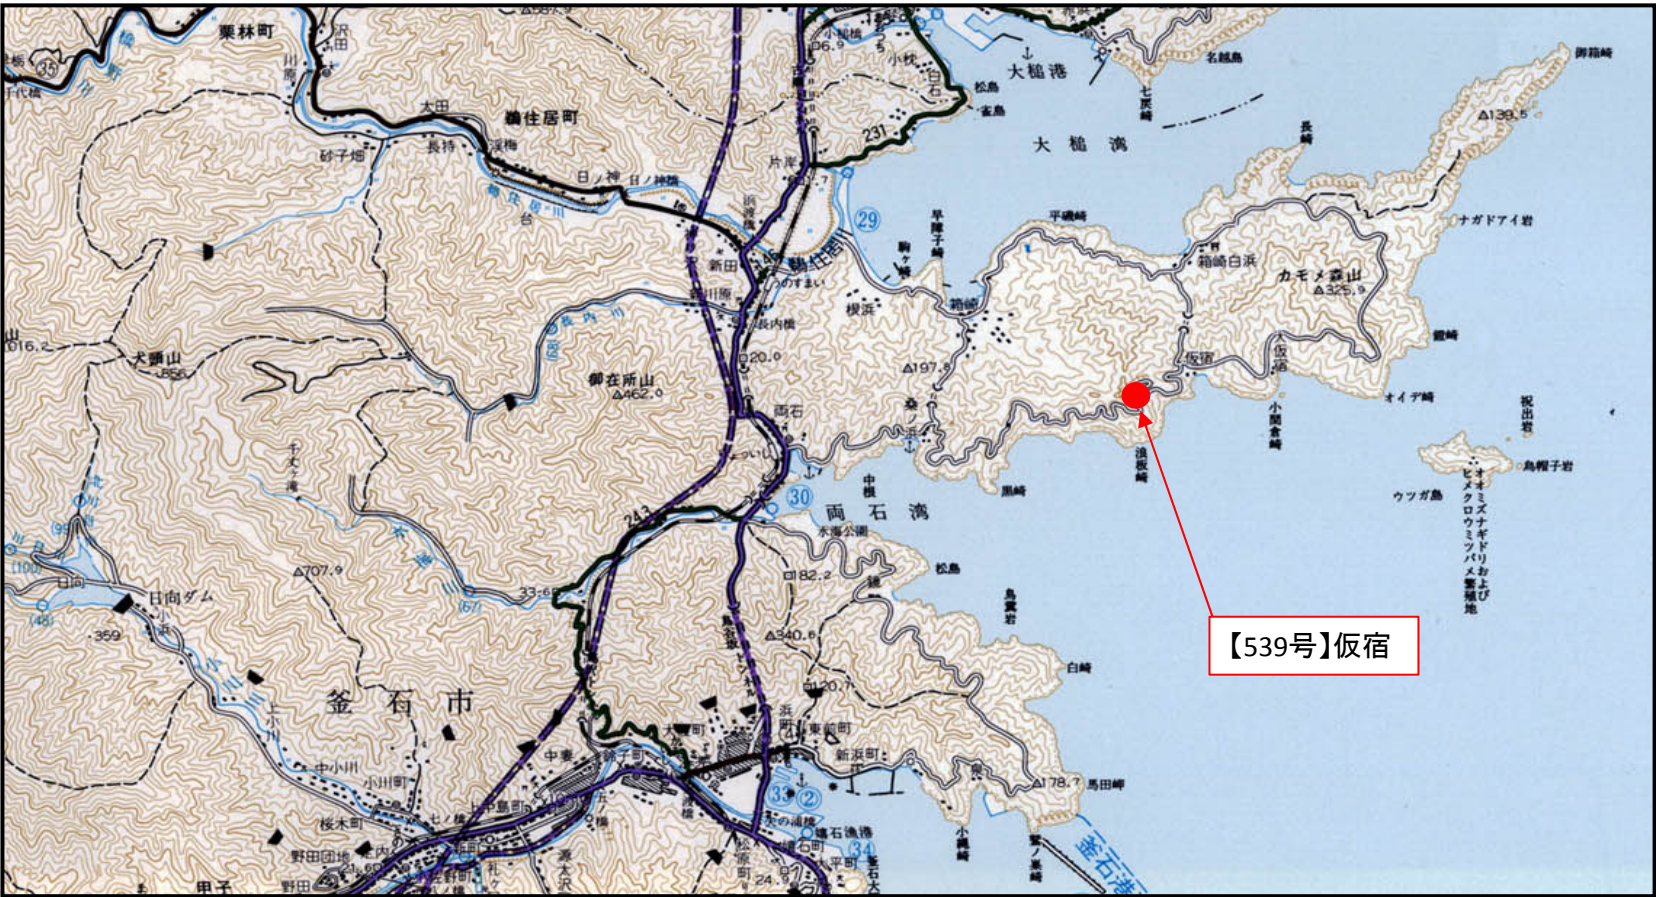

標準横断面図

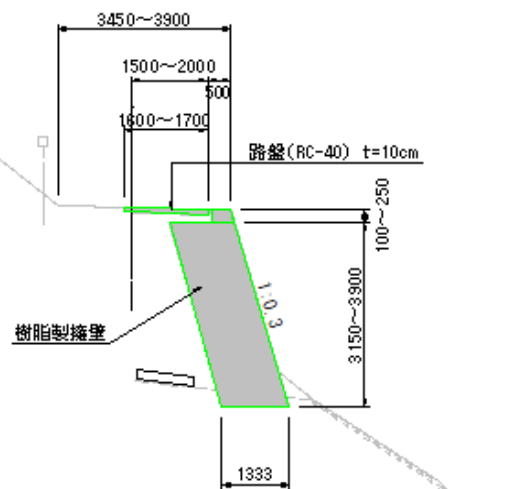

状況写真



状況写真





S=1 : 500



S=1:100

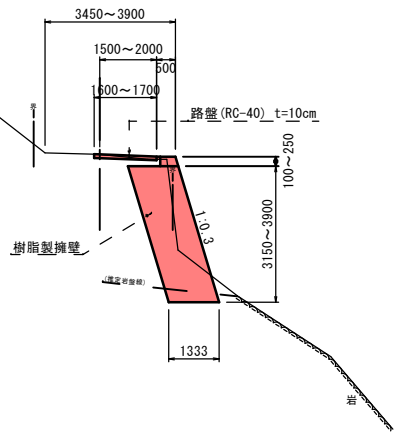



Figure 1: Plan view of the road layout. The diagram shows a road intersection with dimensions in millimeters. The top horizontal road has a width of 3600~4150 mm. The vertical road has a width of 2100~2400 mm. A red rectangular area, labeled '樹脂製擁壁' (Resin retaining wall), is located at the intersection. The retaining wall has a width of 1067 mm and a height of 100~240 mm. The road surface is labeled '路盤 (RC-40) t=10cm'. Other dimensions include 1500~2000 mm, 500 mm, 1050~1100 mm, 100~240 mm, and 2100~2400 mm.

Technical drawing of a road cross-section. The drawing shows a road surface with a 1.5% slope. Key dimensions and labels include:


- Top width: 3200~4000
- Inner width: 1500~2000
- Inner width (lower): 1400~1450
- Vertical offset: 500
- Vertical offset (lower): 100~250
- Vertical offset (lower): 2700
- Bottom width: 1333
- Label: 路盤(RC-40) t=10cm
- Label: 樹脂製擁壁
- Slope: 1.5%

岩 手 県 釜 石 市		1 災    539 号
桑の浜仮宿線	仮 宿	
全 10 枚 中 の 1	平面図・標準横断面図	
令和 2 年 度		
桑の浜仮宿線道路災害復旧(1災539号仮宿)工事		
縮 尺	図 示	



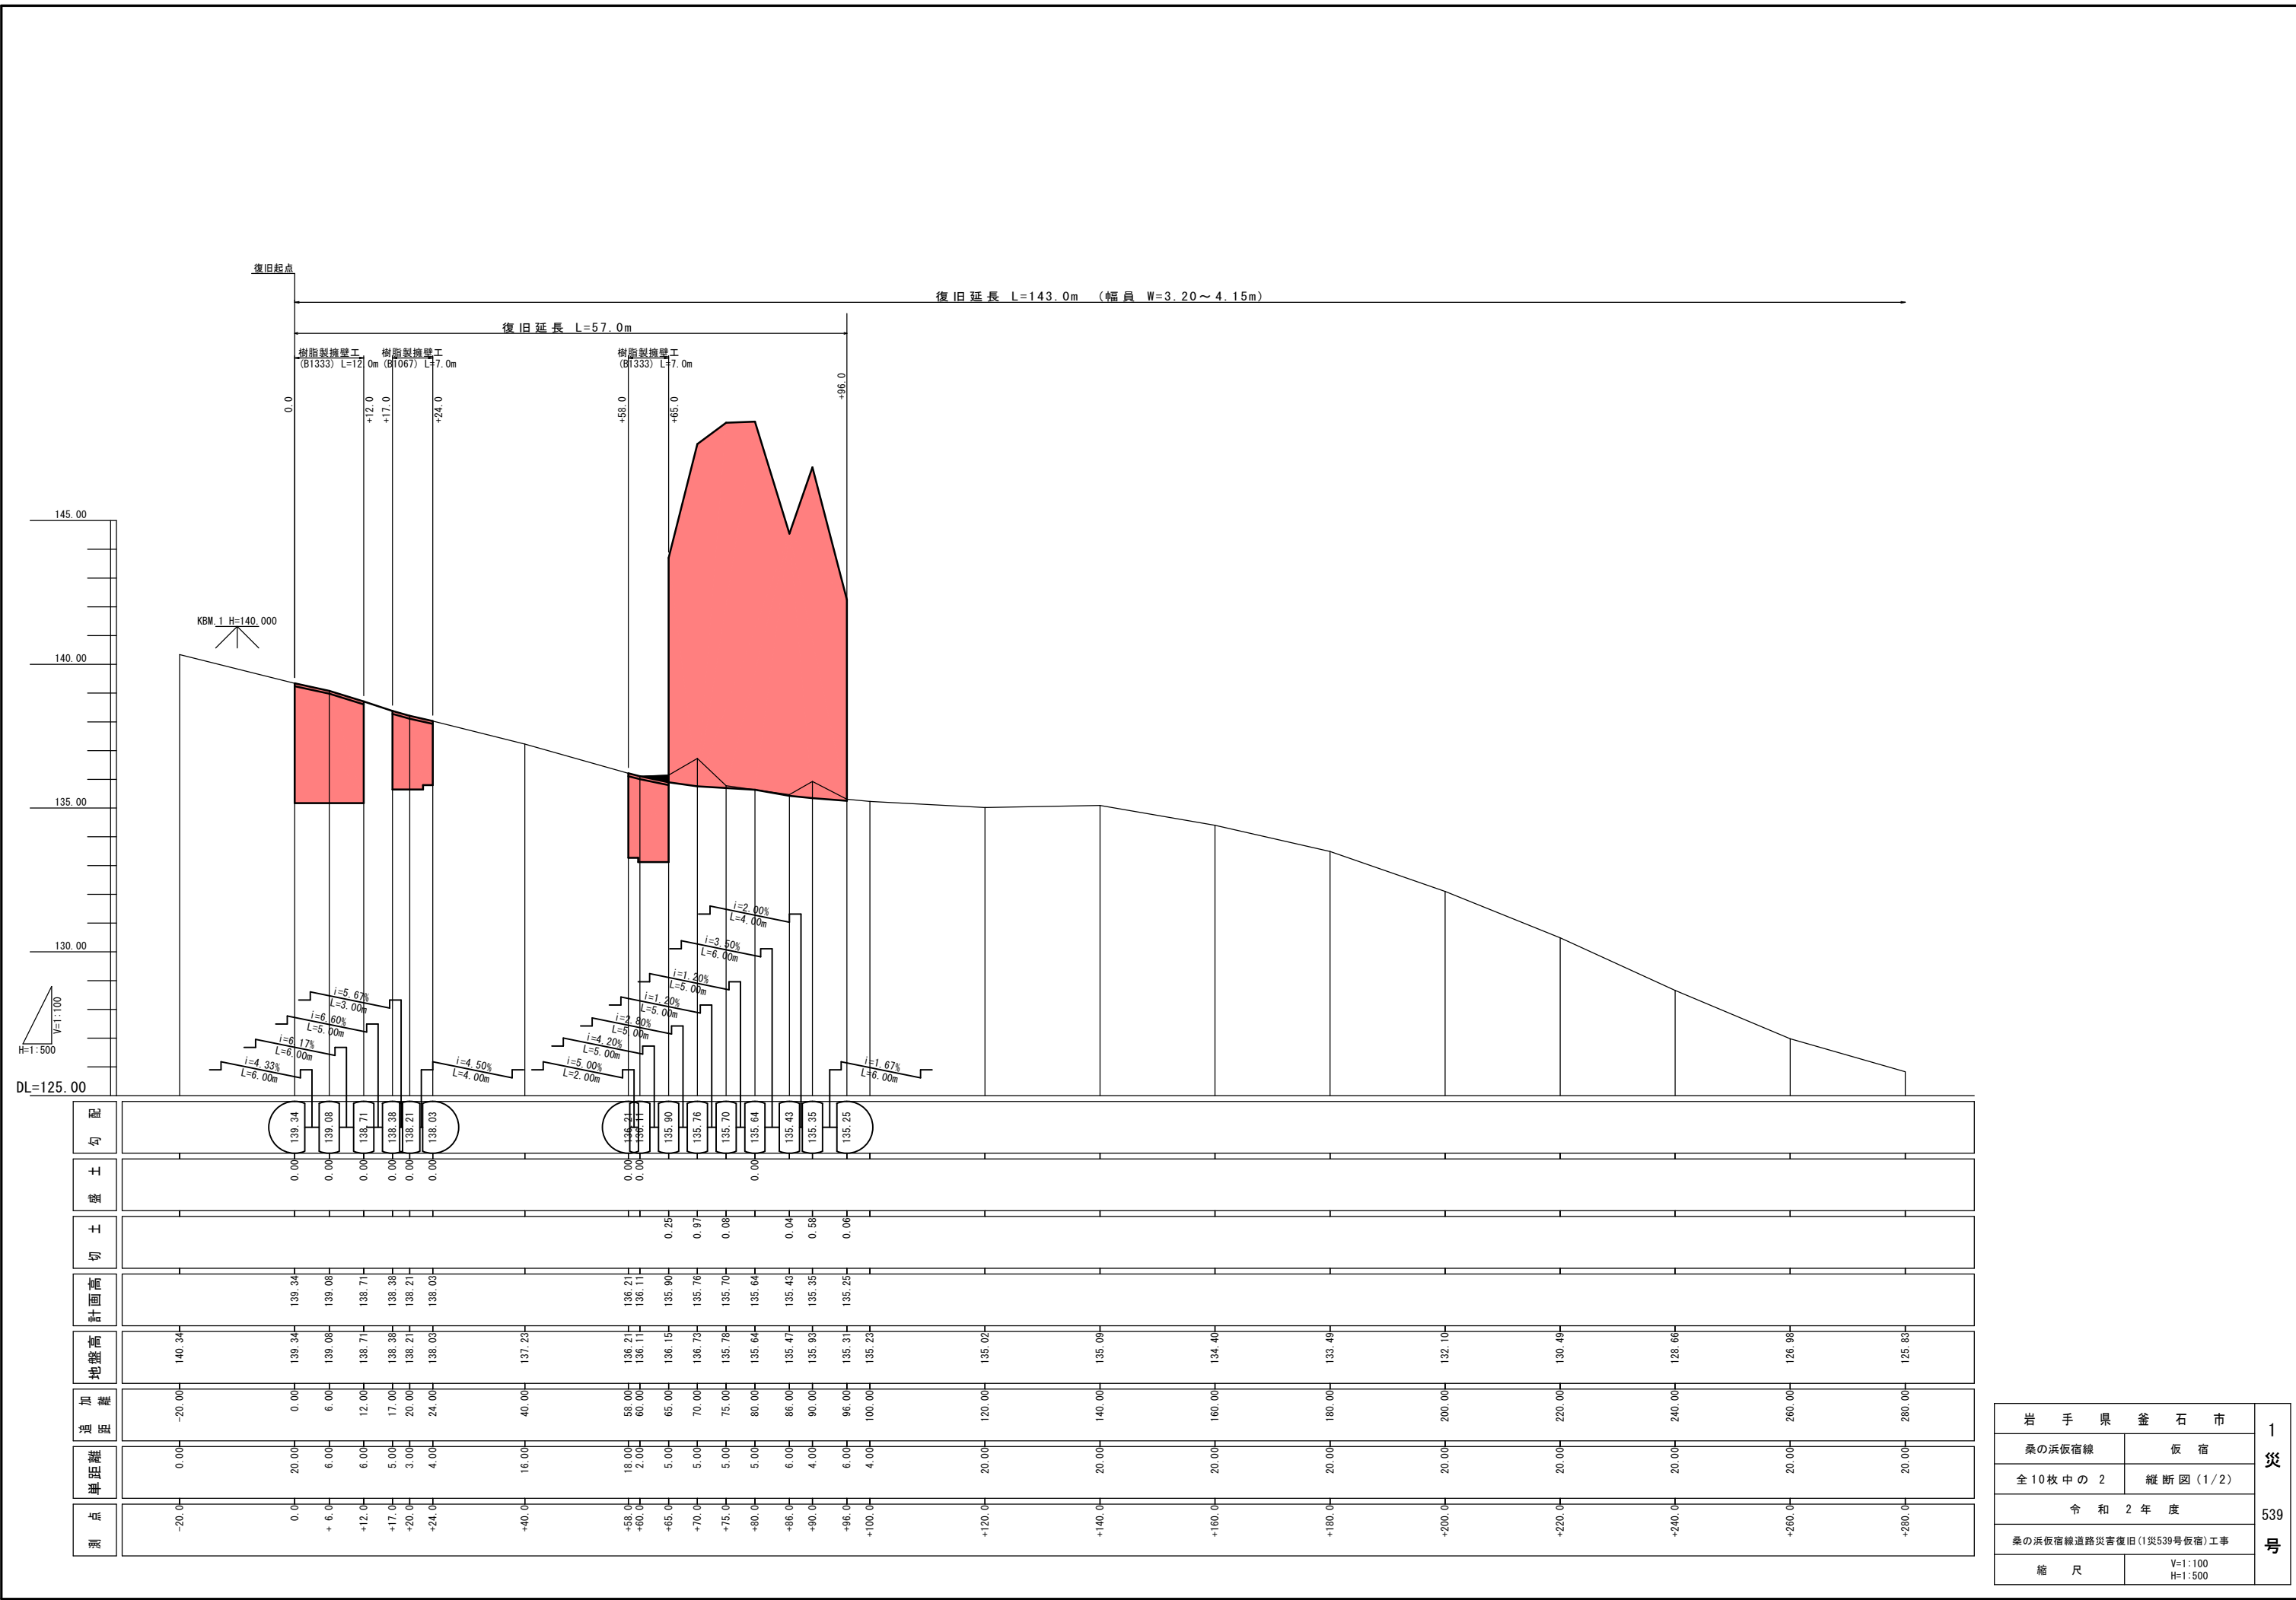



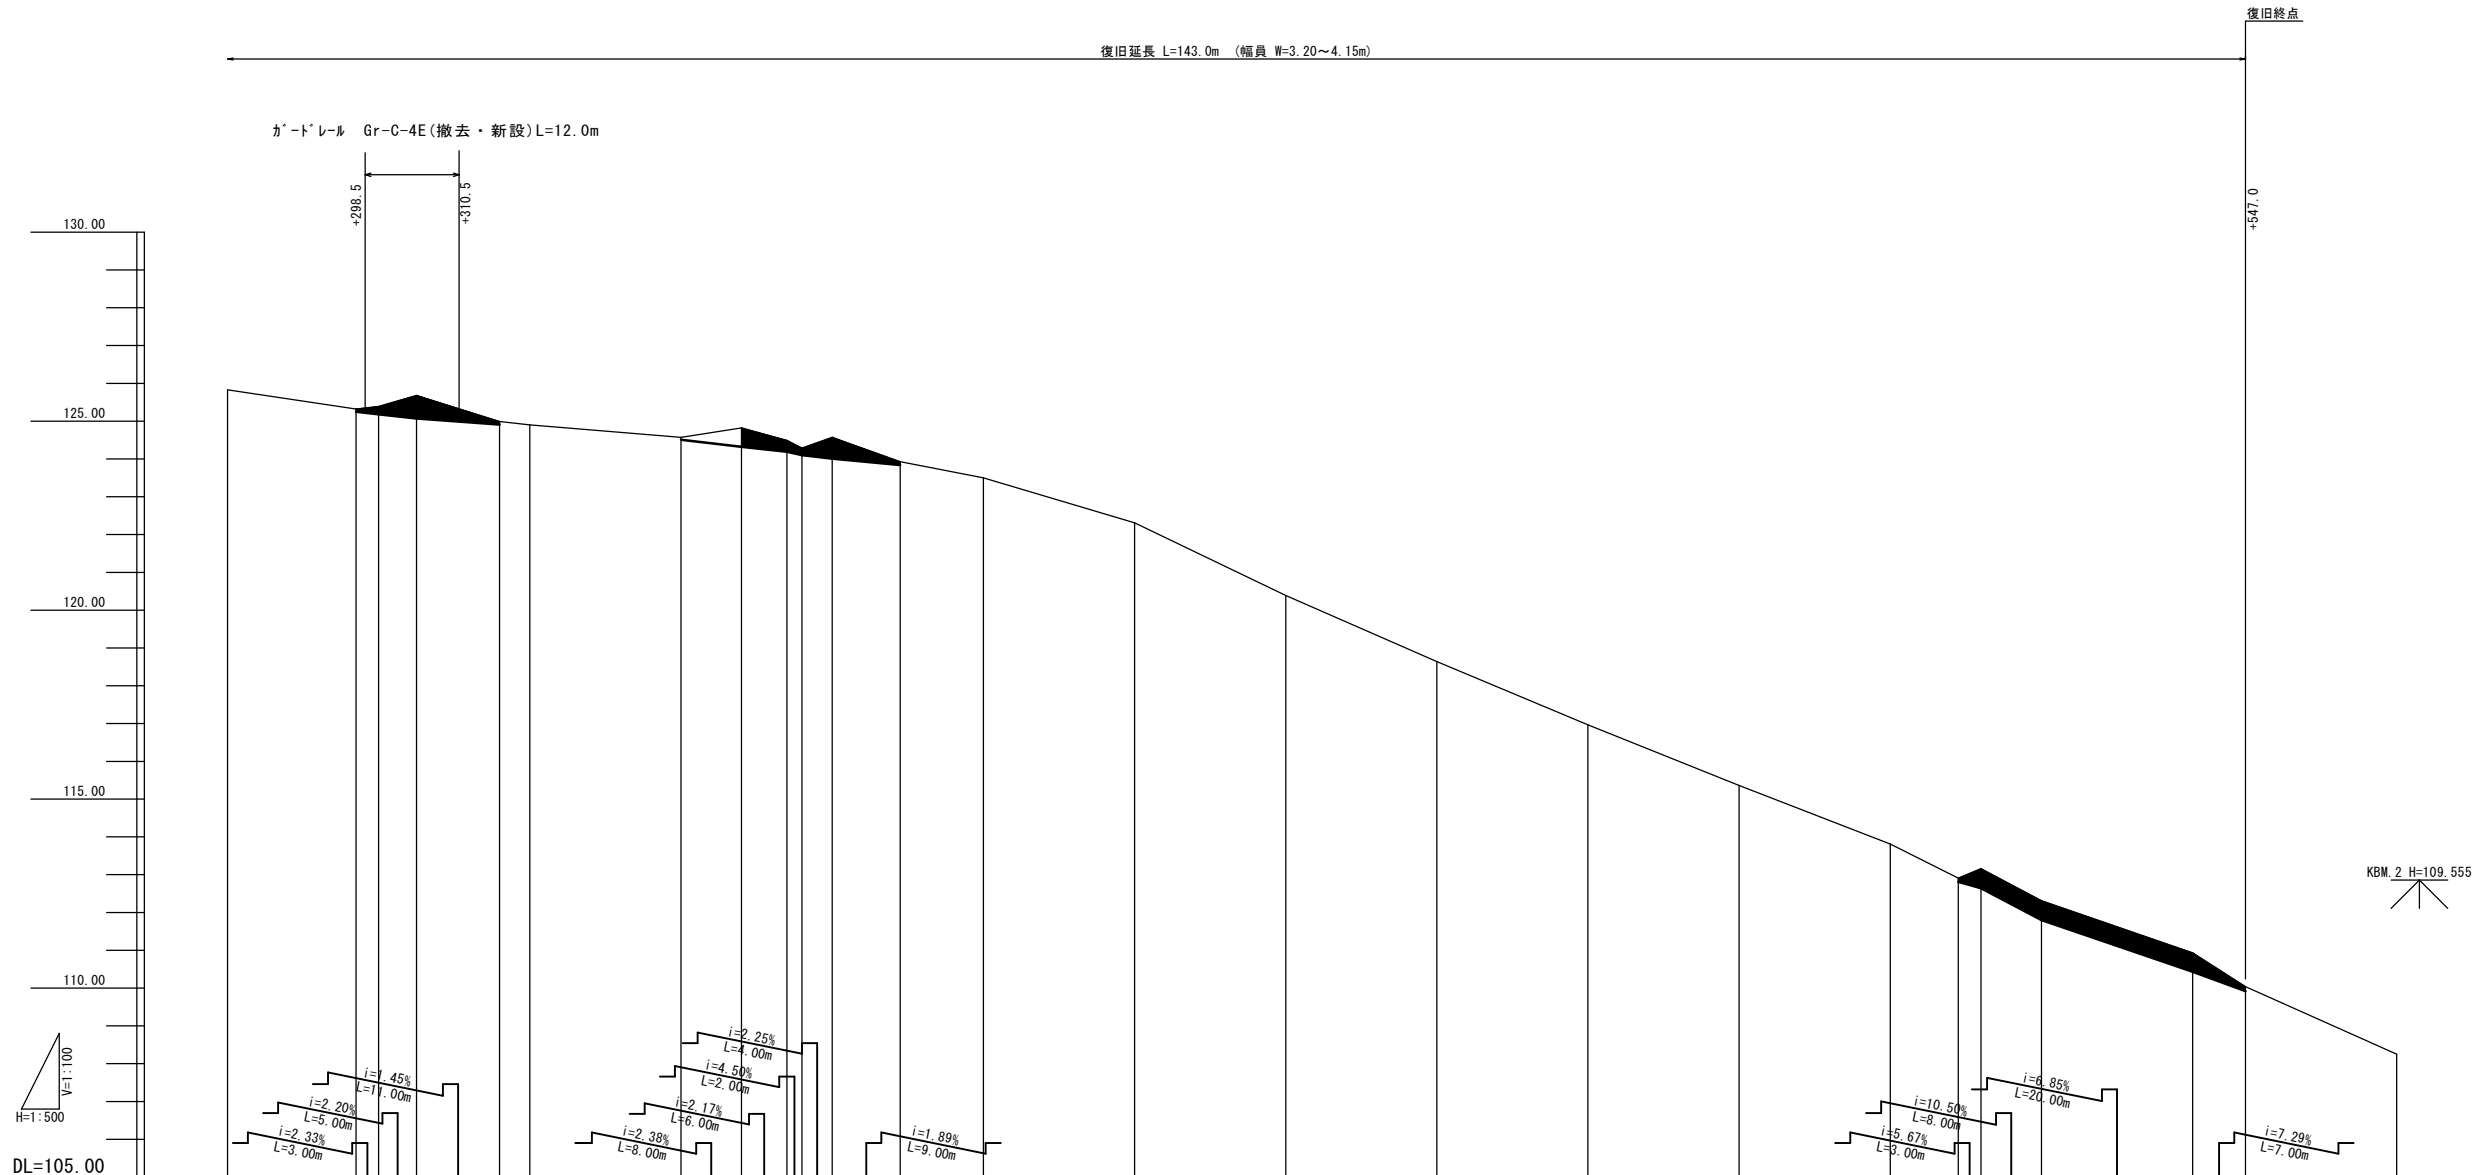

測点	+280.0	+297.0	+300.0	+305.0	+316.0	+320.0	+340.0	+348.0	+354.0	+356.0	+360.0	+369.0	+380.0	+400.0	+420.0	+440.0	+460.0	+480.0	+500.0	+509.0	+512.0	+520.0	+540.0	+547.0	+567.0
単距離	20.00	17.00	3.00	5.00	11.00	4.00	20.00	8.00	6.00	2.00	4.00	9.00	11.00	20.00	20.00	20.00	20.00	20.00	20.00	9.00	3.00	8.00	20.00	7.00	20.00
追加距離	280.00	297.00	300.00	305.00	316.00	320.00	340.00	348.00	354.00	356.00	360.00	369.00	380.00	400.00	420.00	440.00	460.00	480.00	500.00	509.00	512.00	520.00	540.00	547.00	567.00
計面高		125.25	125.18	125.07	124.91		124.51	124.32	124.19	124.10	124.01	123.84			120.39	118.64	116.97	115.36	113.81	112.81	112.64	111.80	110.43	109.92	108.25
地盤高	125.83	125.32	125.39	125.68	124.99	124.90	124.57	124.82	124.48	124.29	124.57	123.93	123.50	122.31	120.39	118.64	116.97	115.36	113.81	112.91	113.16	112.31	110.93	110.04	108.25
切土		0.07	0.21	0.61	0.08		0.06	0.50	0.38	0.19	0.56	0.09								0.10	0.52	0.51	0.50	0.12	
盛土																									
勾配		i=2.20% L=5.00m	i=7.45% L=17.00m					i=2.25% L=4.00m	i=4.50% L=2.00m	i=2.17% L=6.00m	i=2.38% L=8.00m	i=1.89% L=9.00m								i=10.54% L=8.00m	i=5.67% L=3.00m	i=6.85% L=20.00m		i=7.29% L=7.00m	

岩 手 県 釜 石 市		1 災
桑の浜仮宿線	仮 宿	
全10枚中の 3	縦断図(2/2)	
令 和 2 年 度		539 号
桑の浜仮宿線道路災害復旧(1災539号仮宿)工事		
縮 尺	V=1:100 H=1:500	






樹脂製擁壁正面図

S=1:100

+17.0~+24.0


+58.0~+65.0

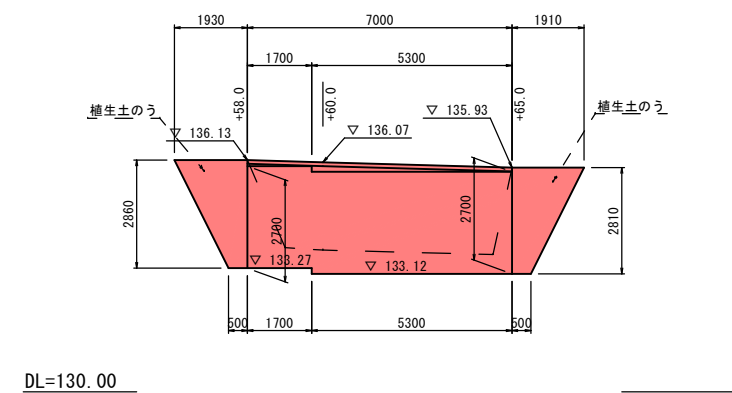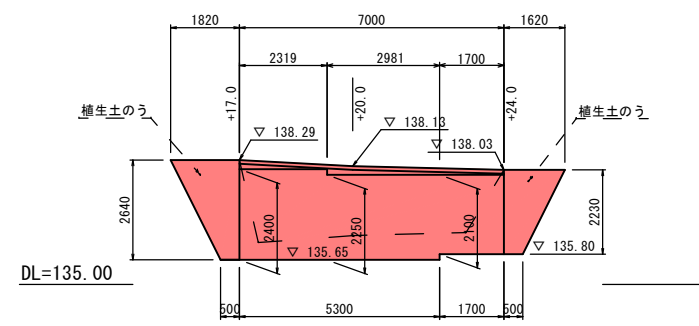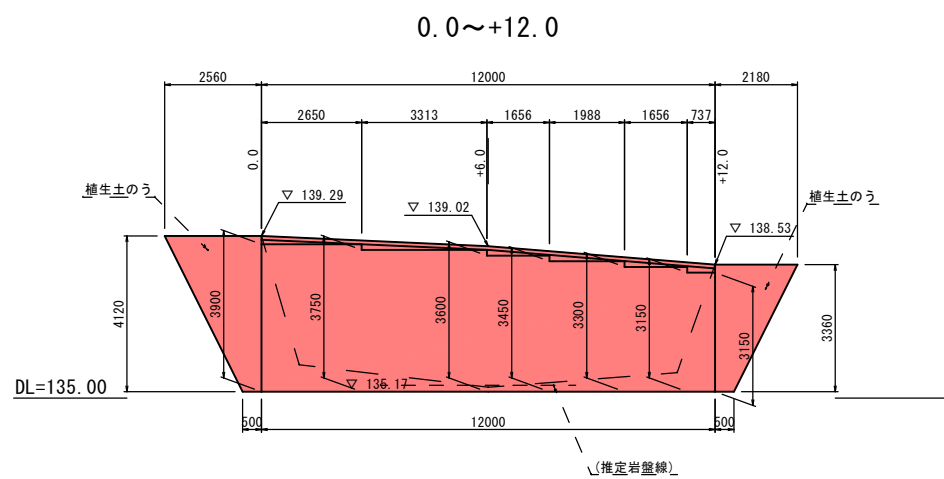

法面展開図




S=1:100

自然進入促進植生マット（切土用）

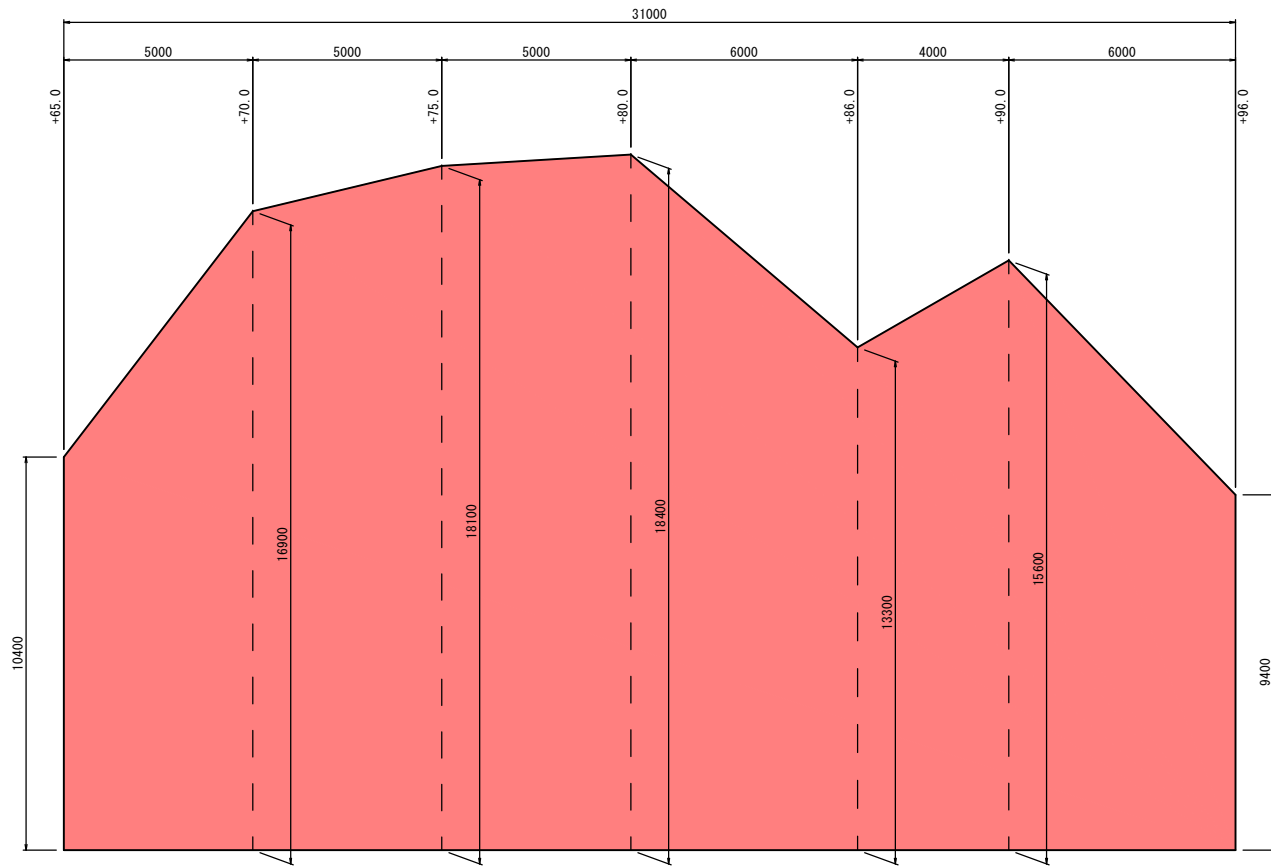



路盤展開図

S=1:100

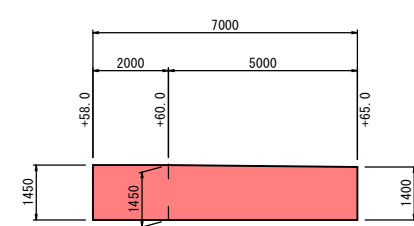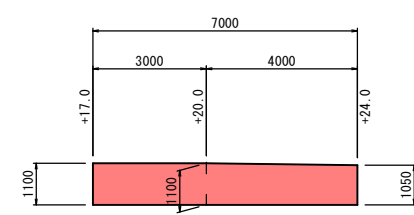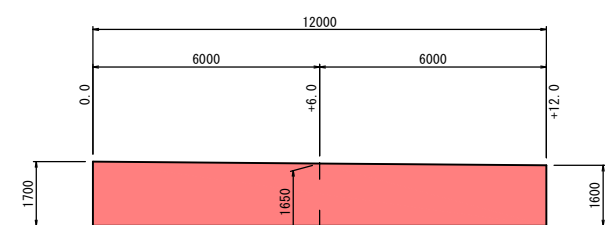


岩 手 県 釜 石 市		1 災  539  号
桑の浜仮宿線	仮 宿	
全10枚中の 4	正面図・展開図	
令和 2 年 度		
桑の浜仮宿線道路災害復旧(1災539号仮宿)工事		号
縮 尺	図 示	



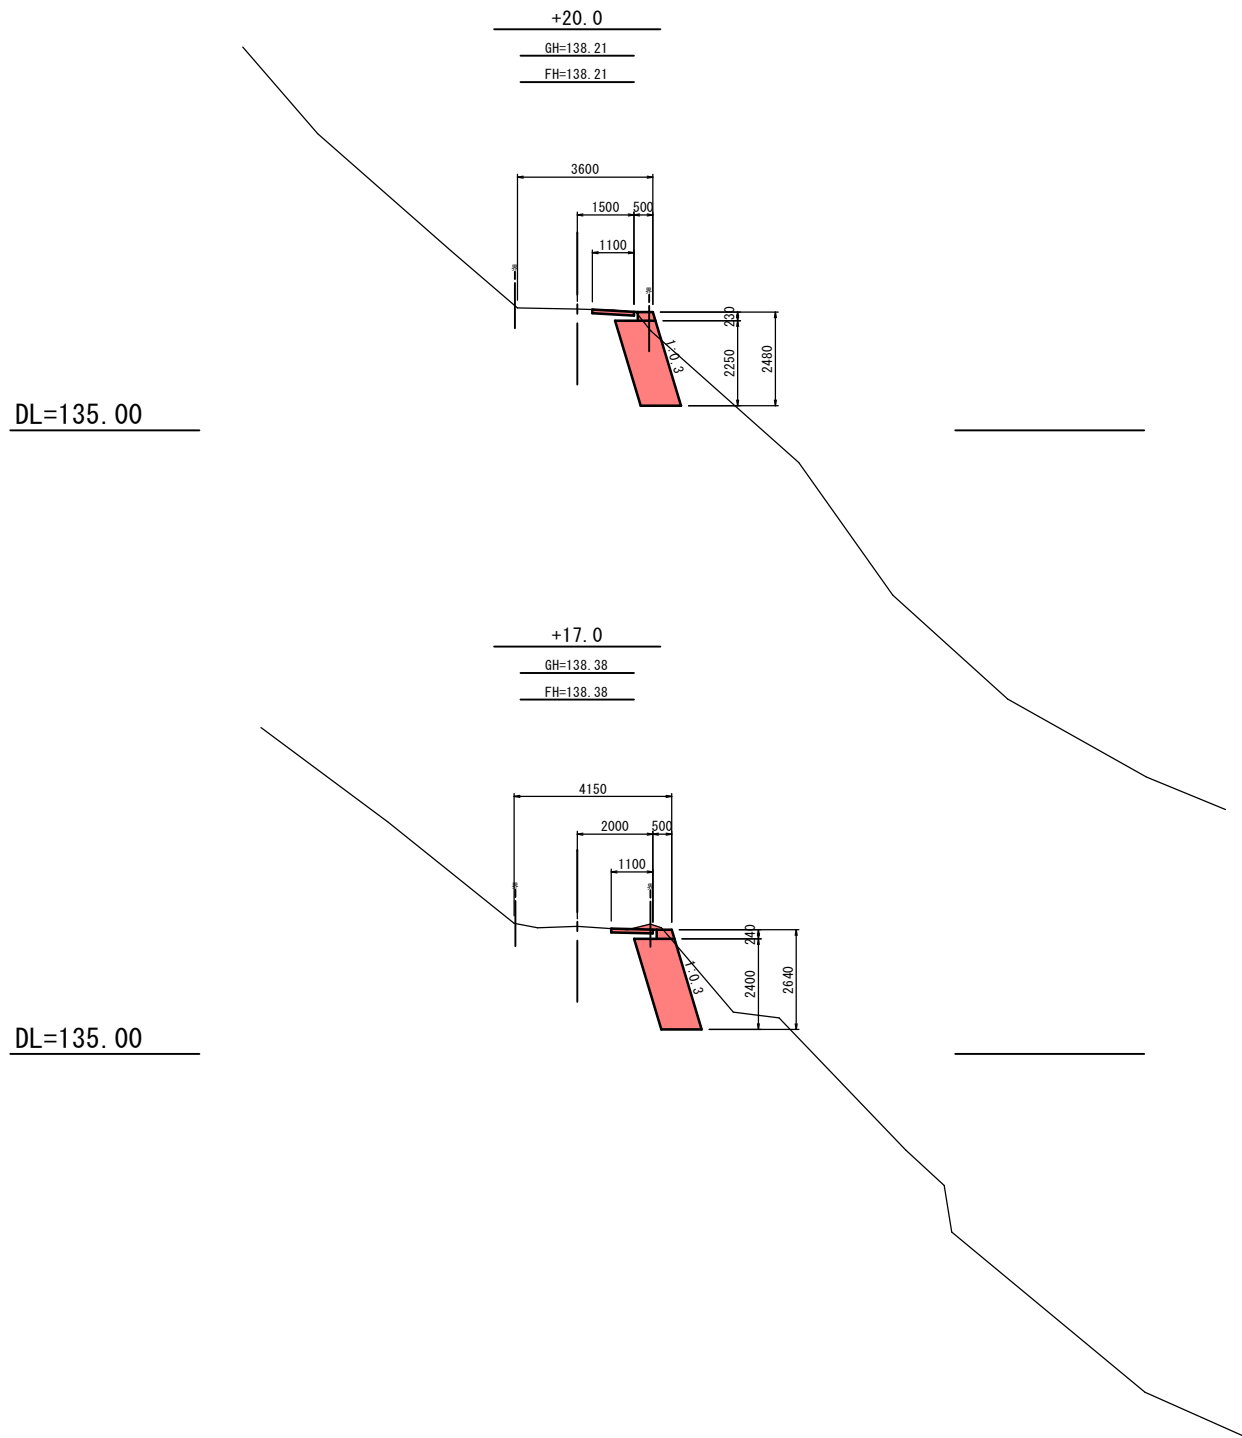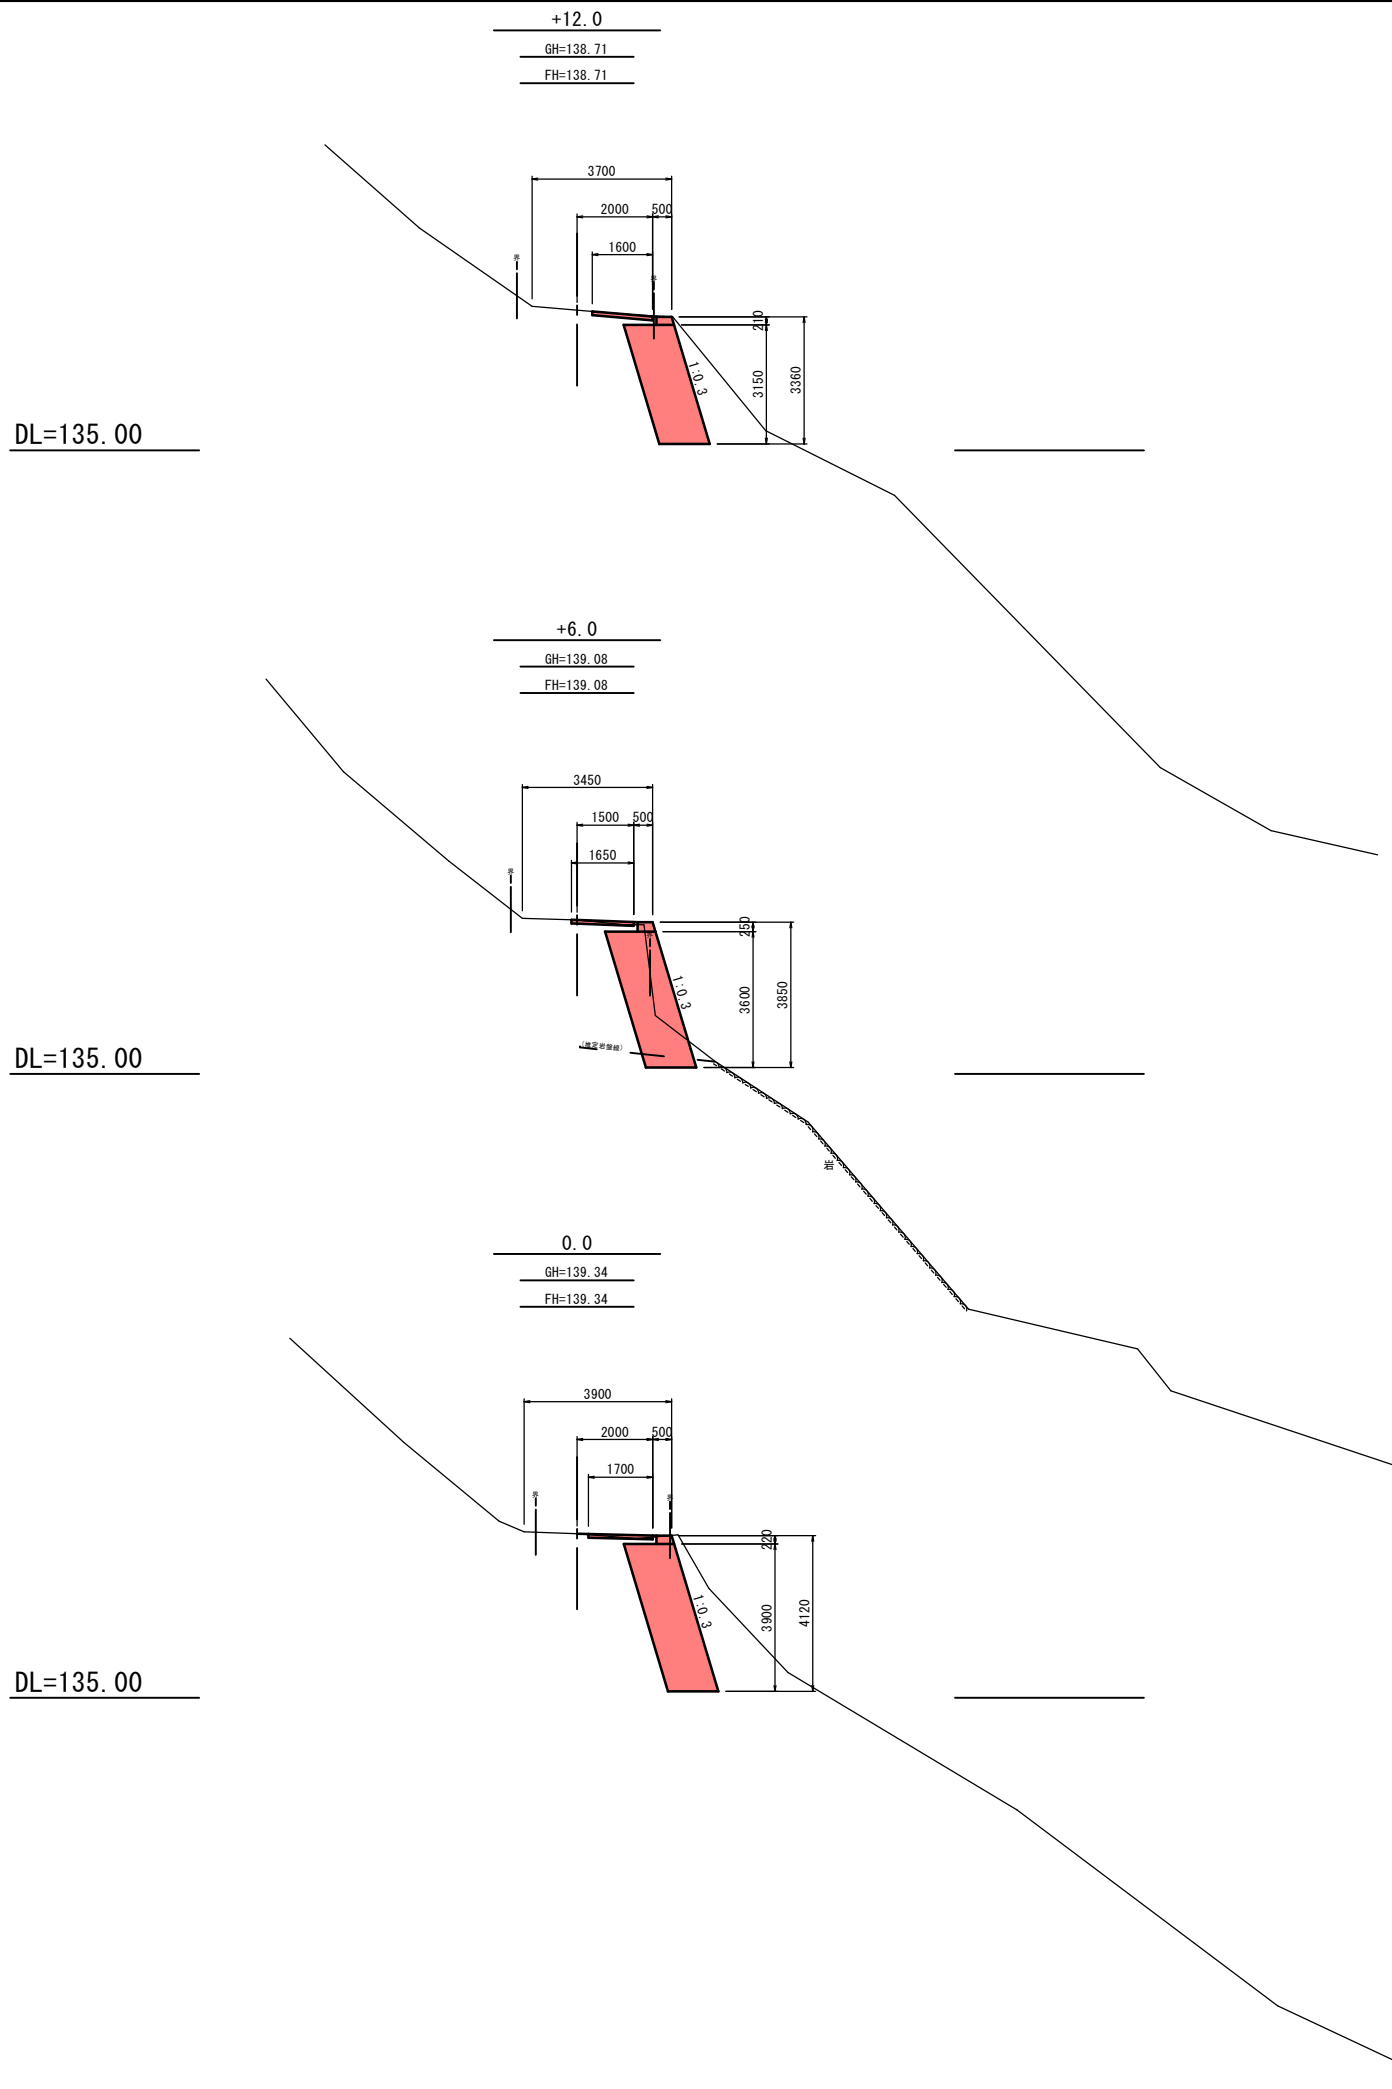


岩 手 県 釜 石 市		1 災  539 号
桑の浜仮宿線	仮 宿	
全10枚中の 5	横 断 図 (1/6)	
令 和 2 年 度		
桑の浜仮宿線道路災害復旧(1災539号仮宿)工事		
縮 尺	1 : 100	



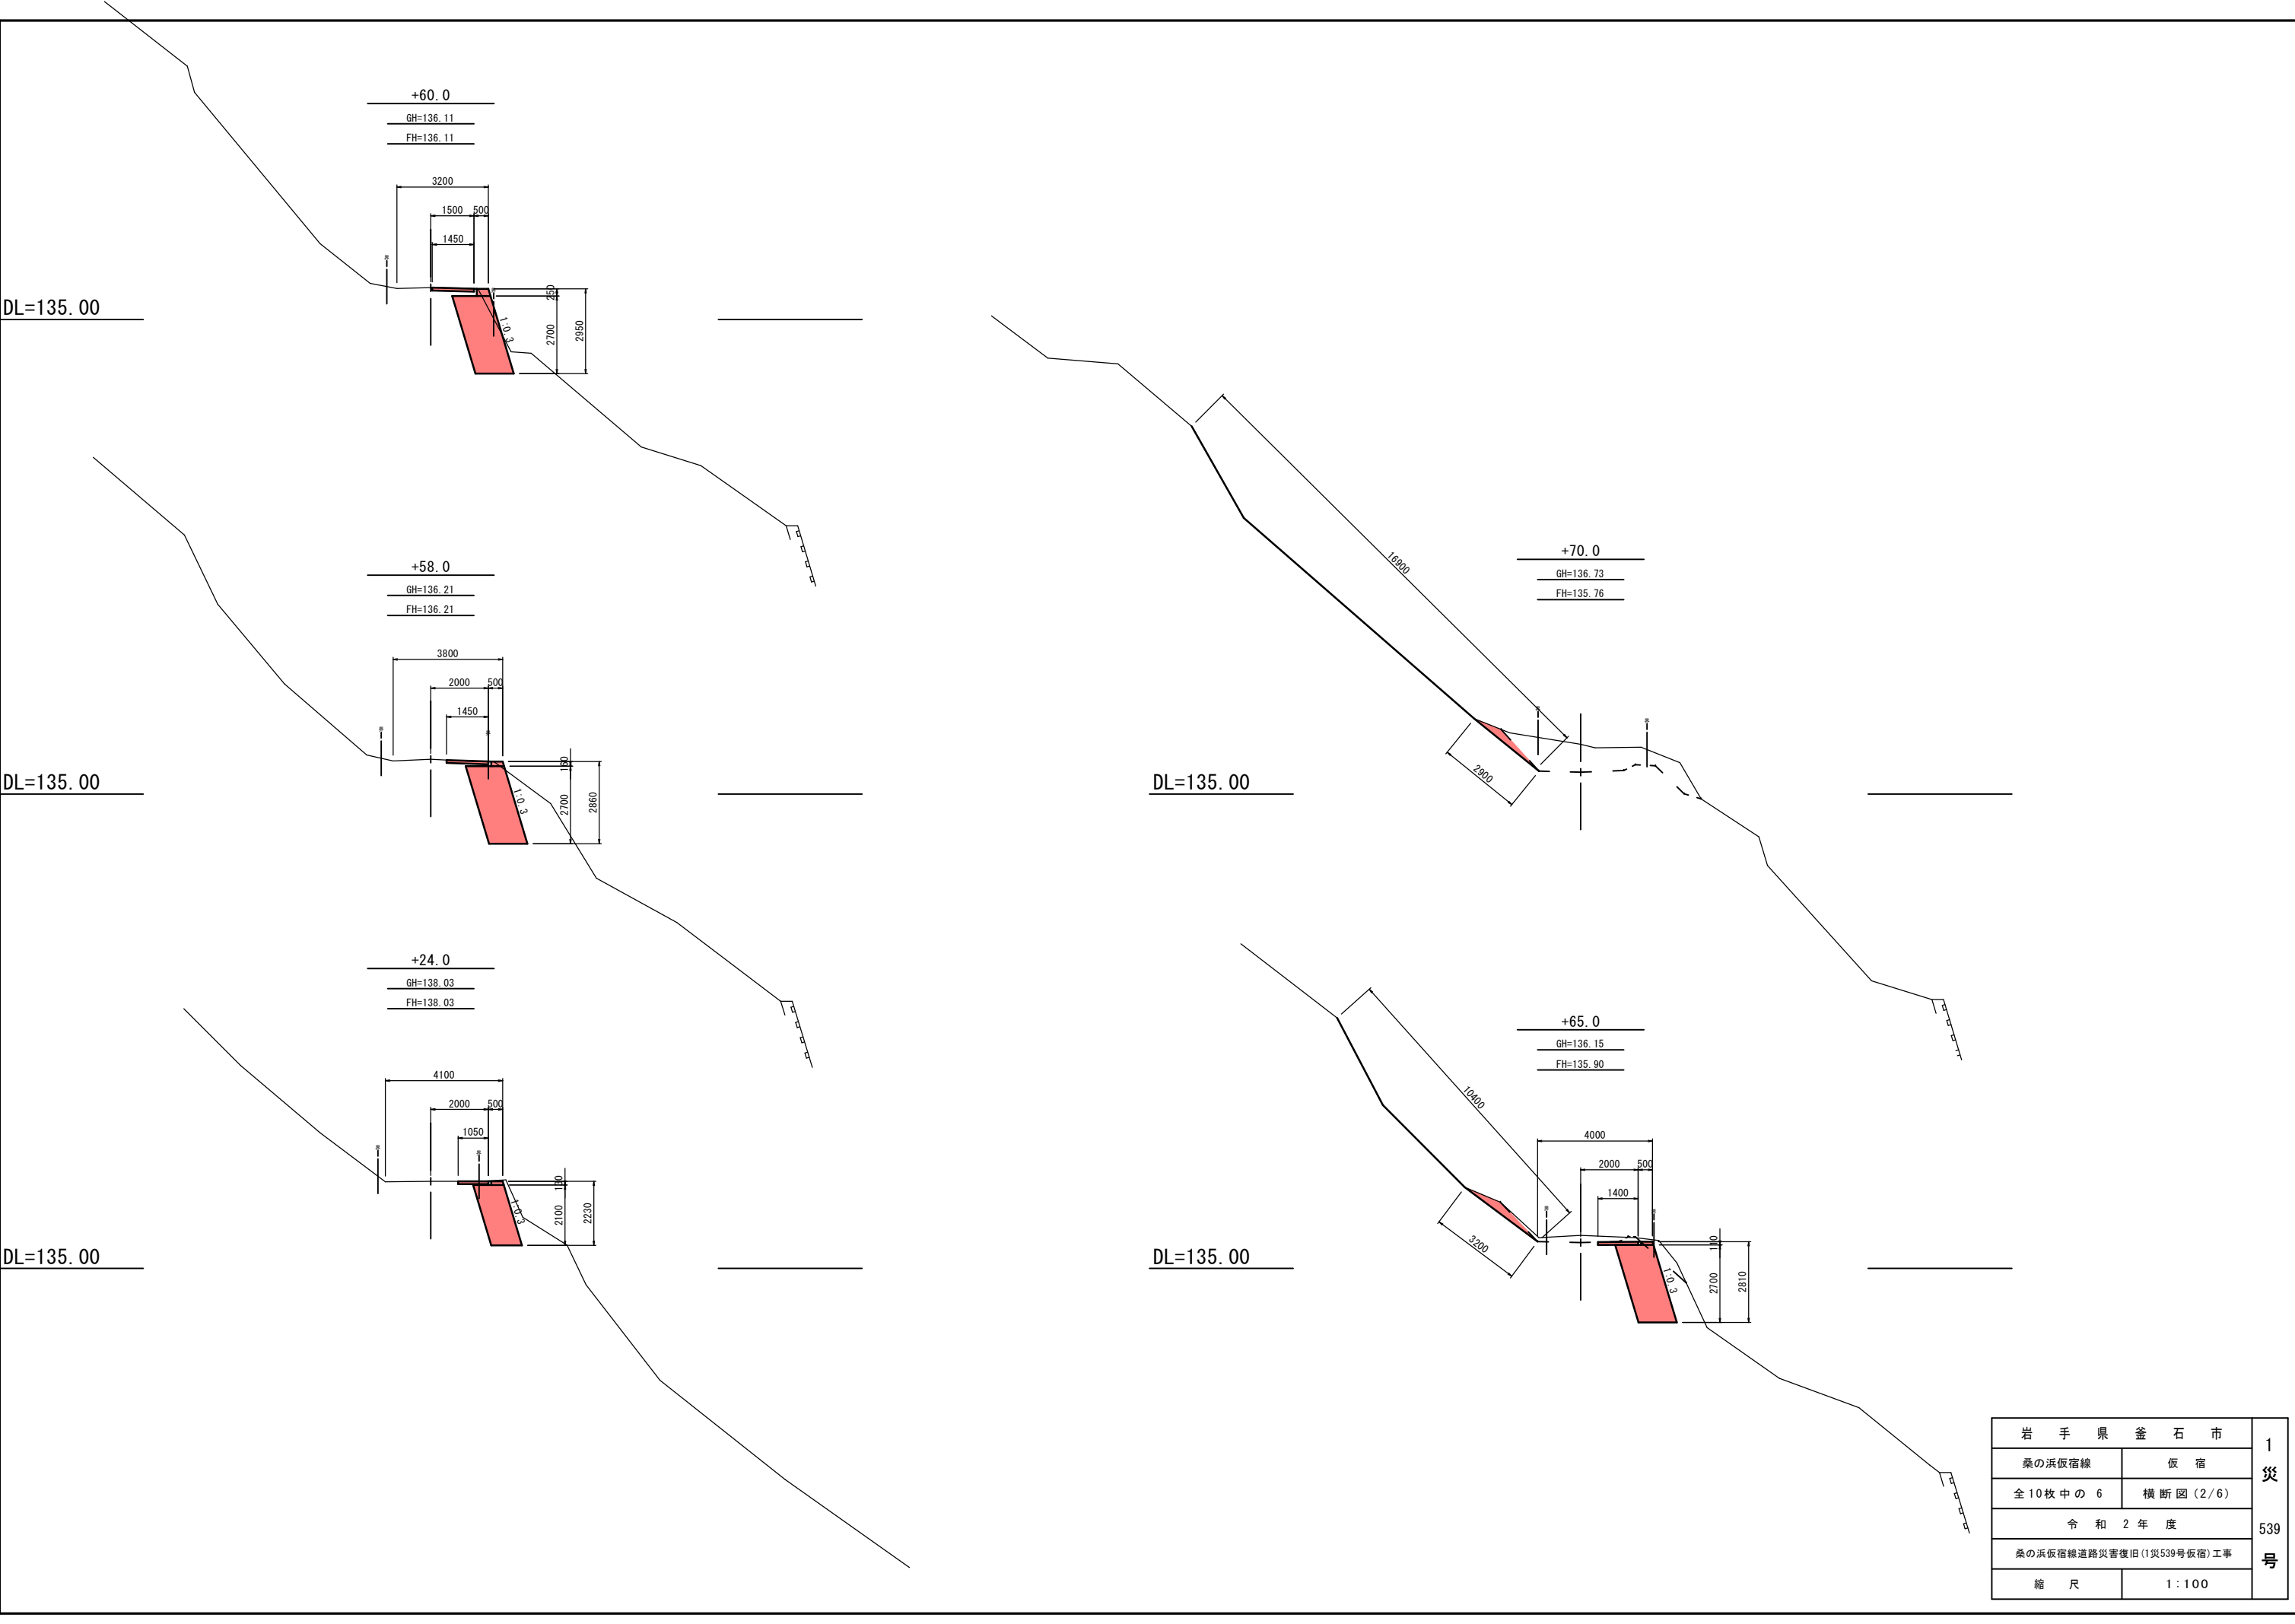







岩 手 県 釜 石 市		1 災   539 号
桑の浜仮宿線	仮 宿	
全10枚中の 6	横 断 図 (2/6)	
令 和 2 年 度		
桑の浜仮宿線道路災害復旧(1災539号仮宿)工事		
縮 尺	1 : 1 0 0	



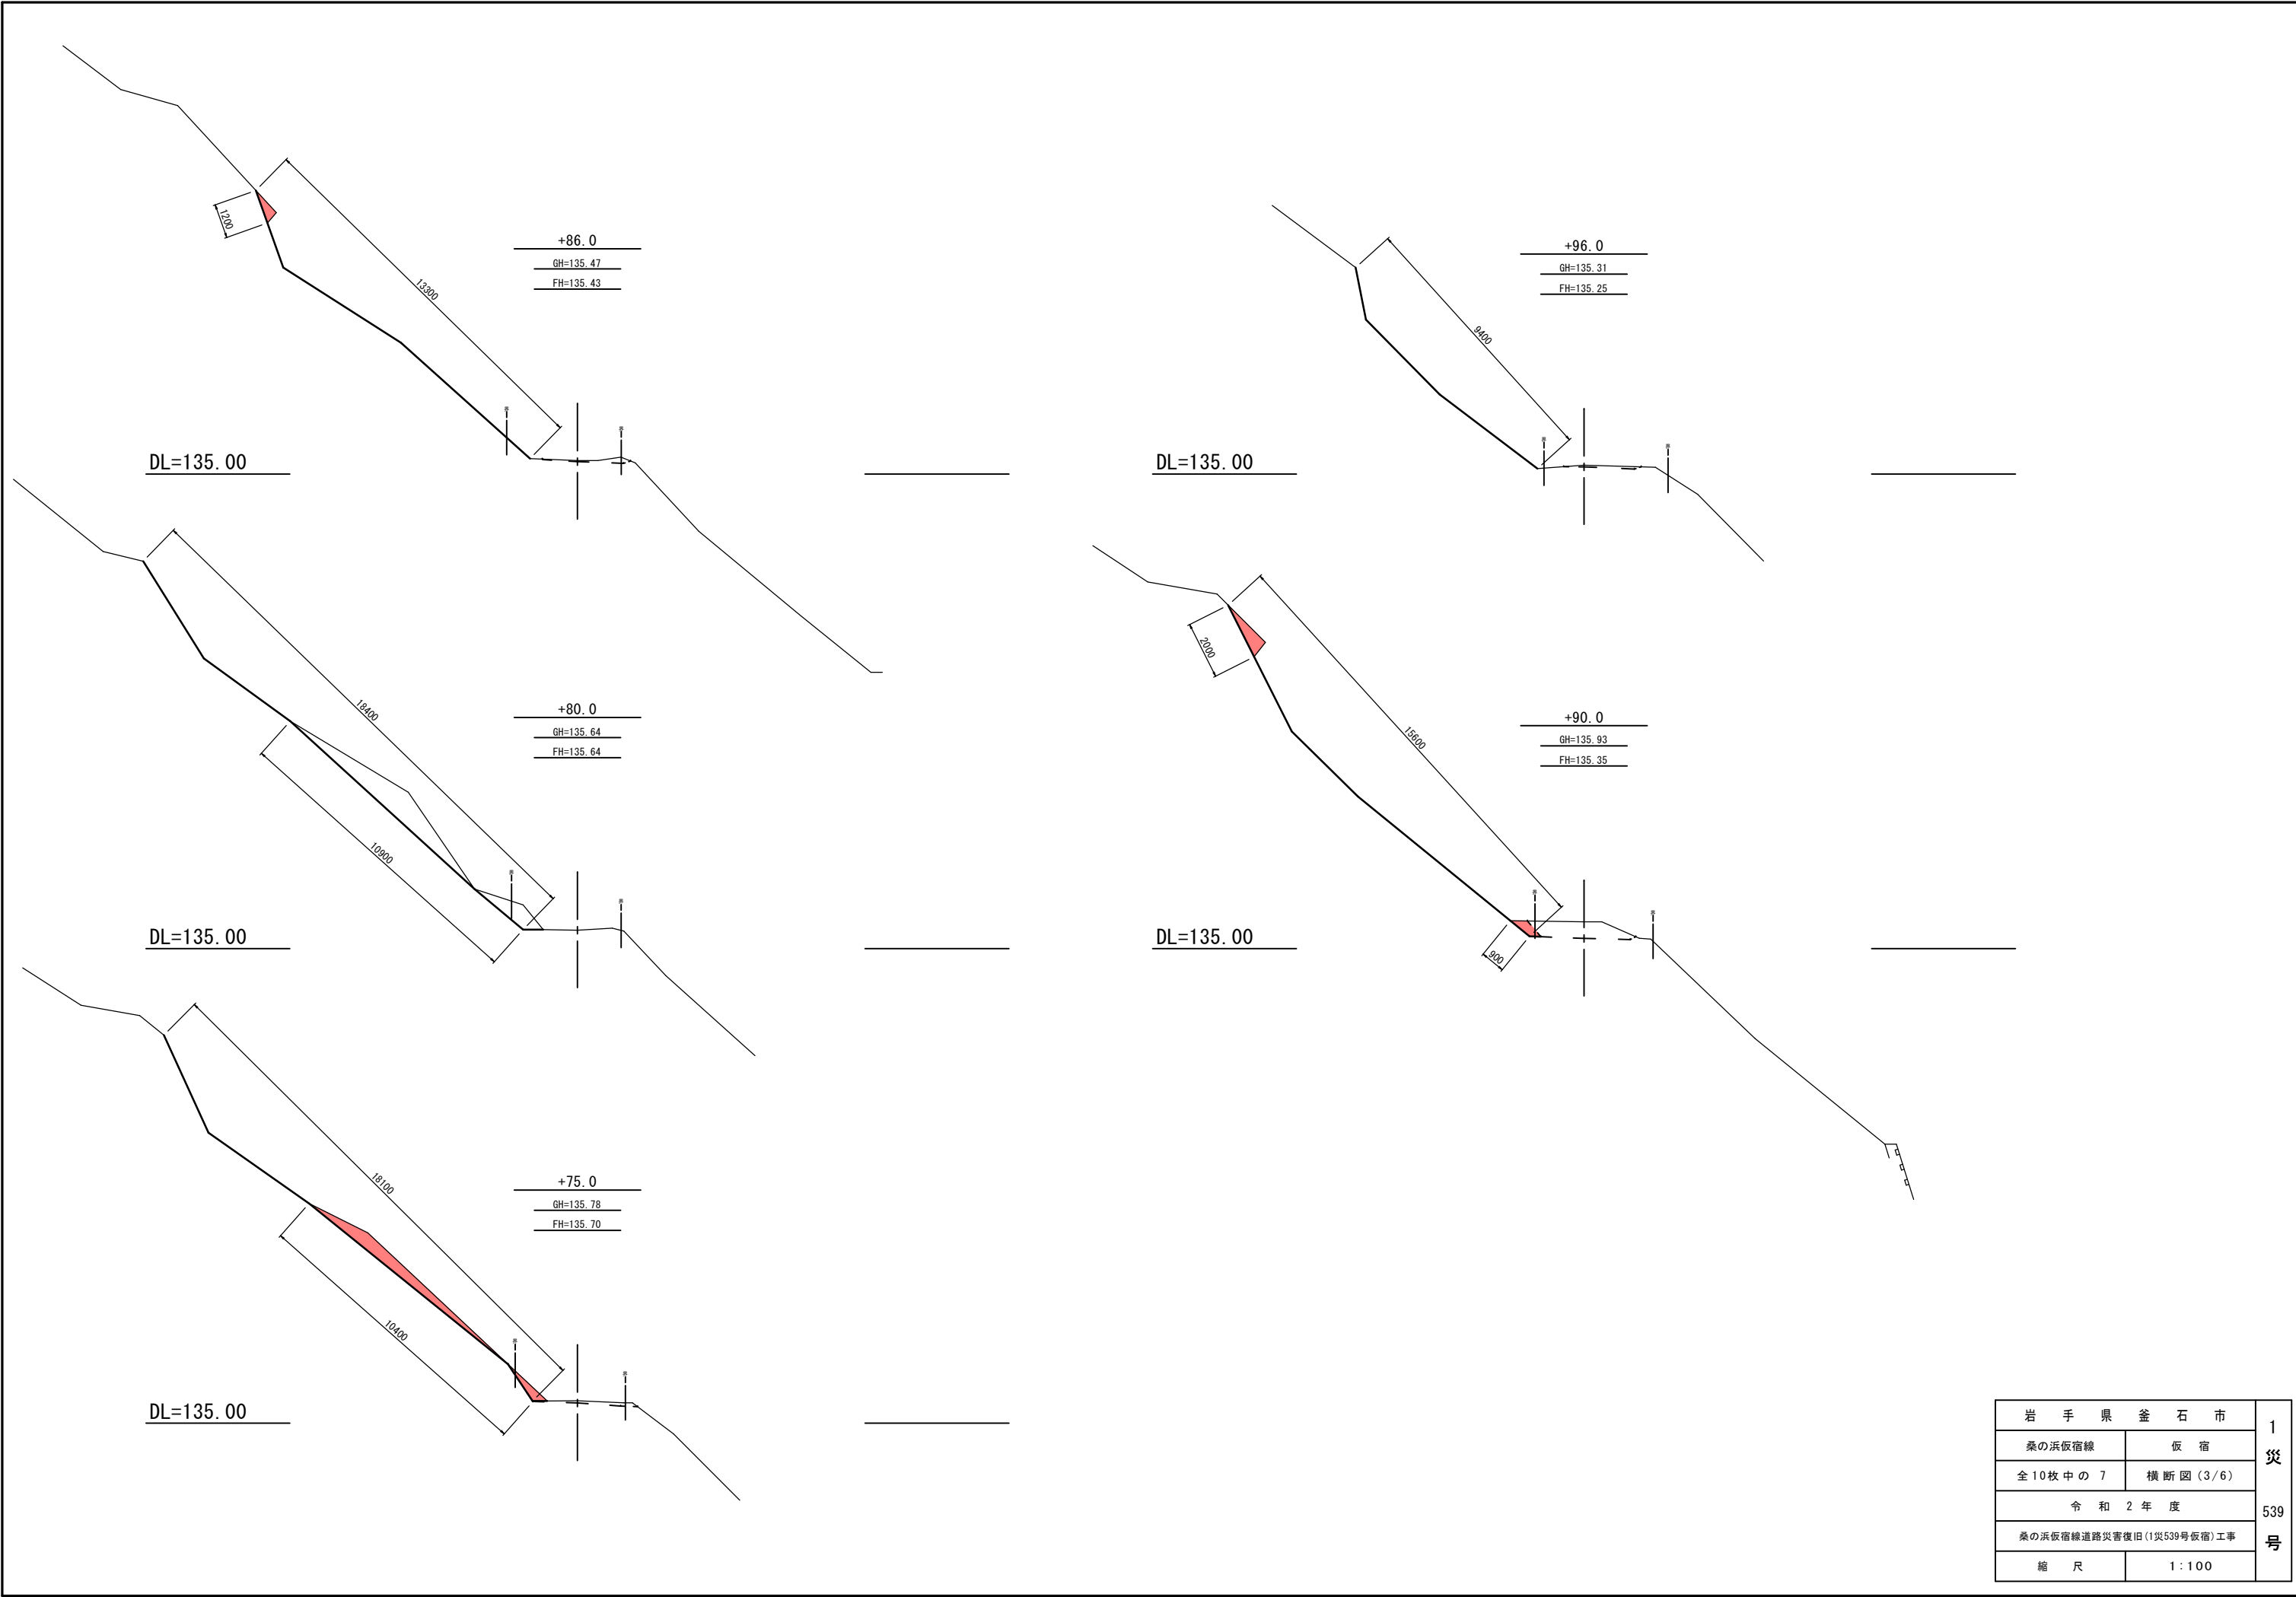


岩 手 県 釜 石 市		1 災   539 号
桑の浜仮宿線	仮 宿	
全 10 枚 中 の 7	横 断 図 ( 3 / 6 )	
令 和 2 年 度		
桑の浜仮宿線道路災害復旧(1災539号仮宿)工事		
縮 尺	1 : 1 0 0	



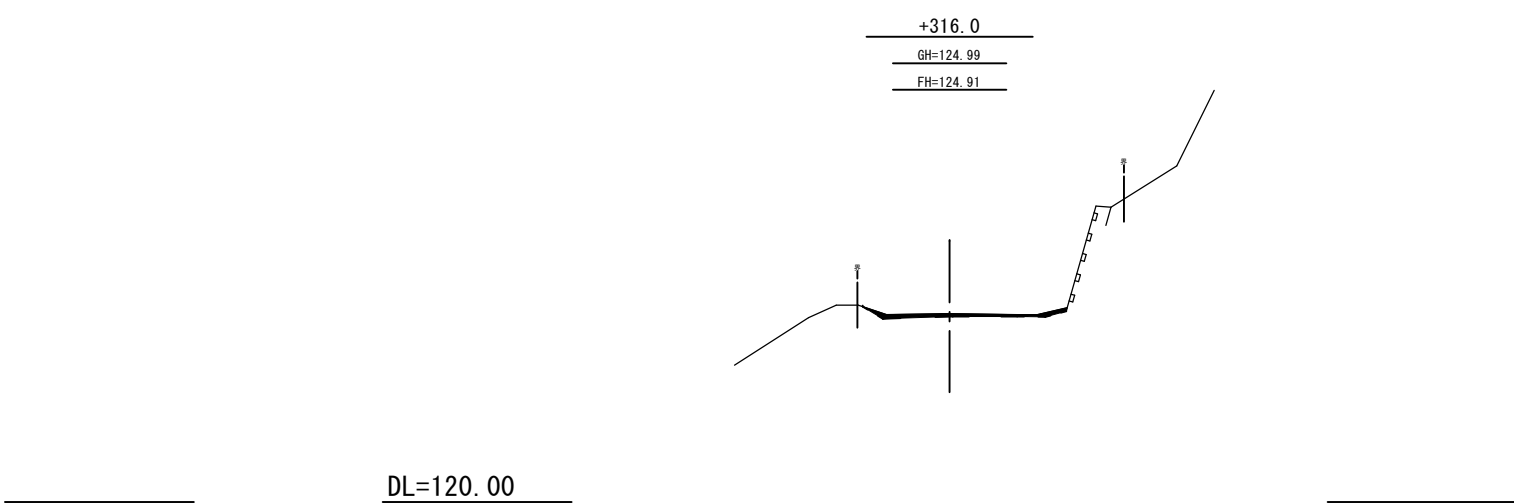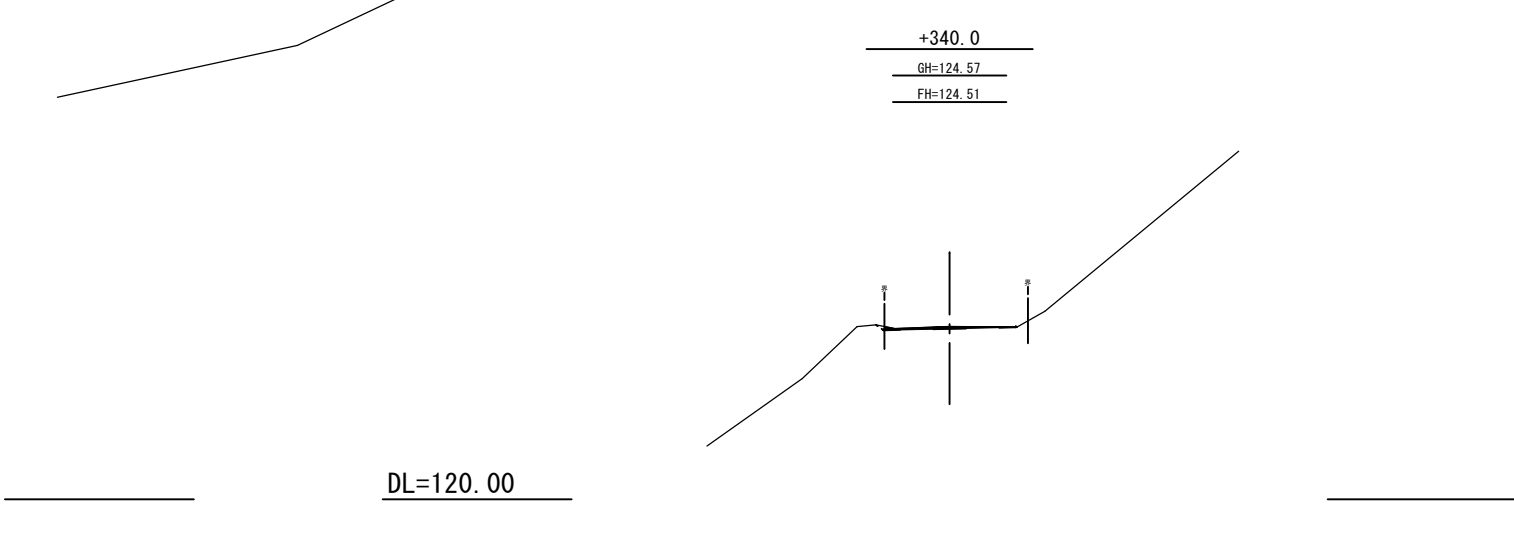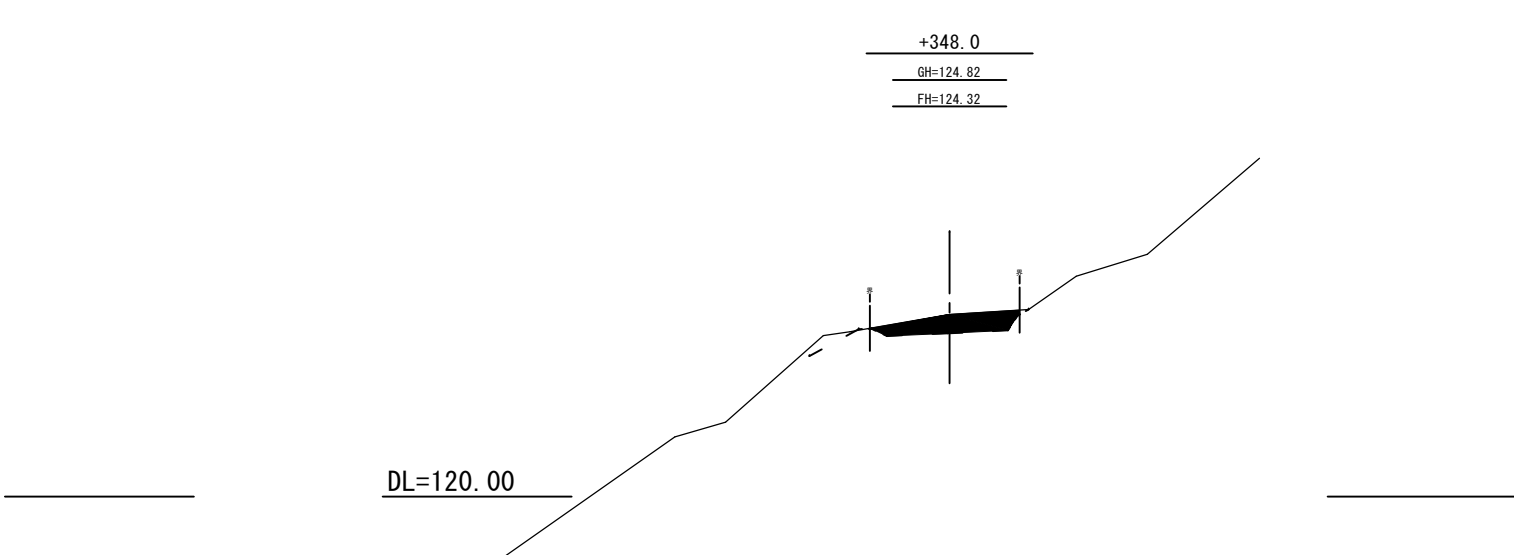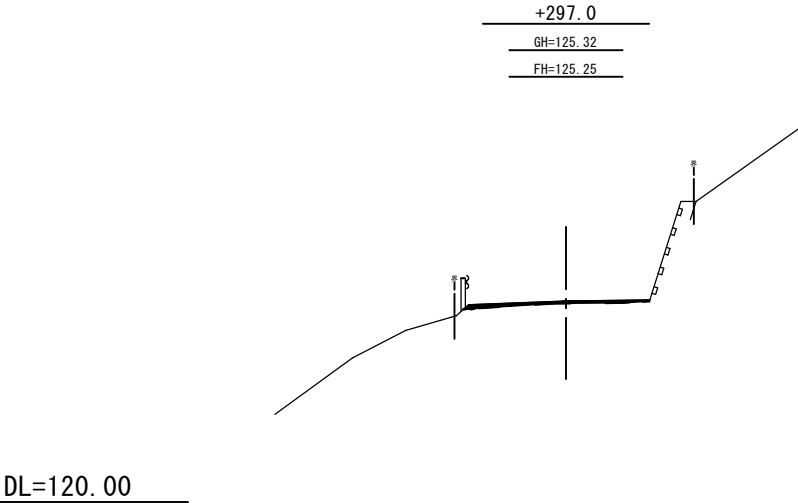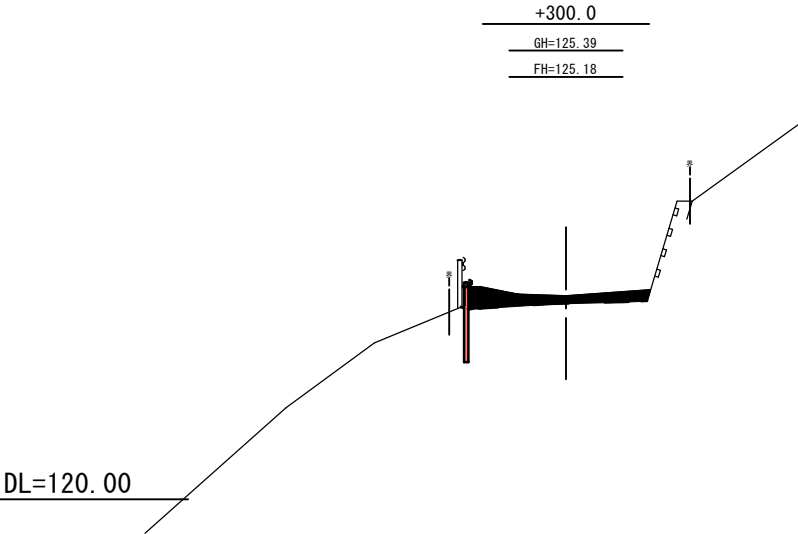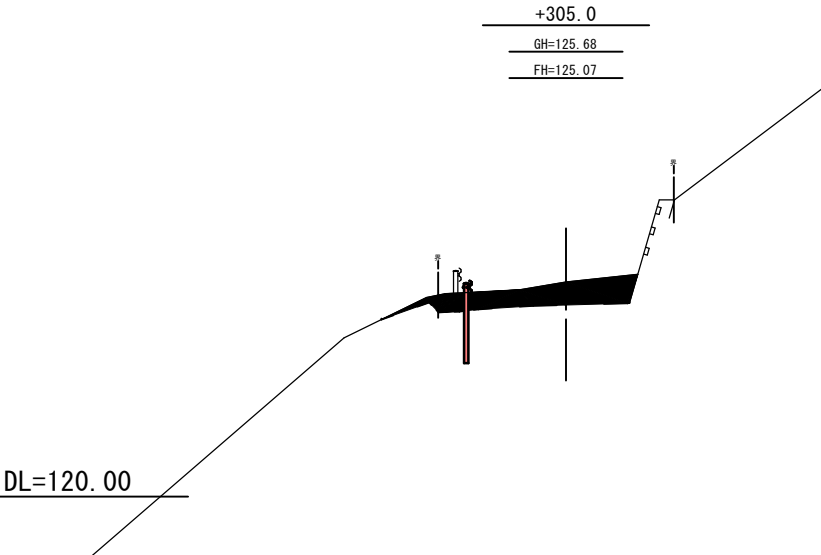


岩 手 県 釜 石 市		1 災   539 号
桑の浜仮宿線	仮 宿	
全10枚中の 8	横 断 図 (4/6)	
令 和 2 年 度		
桑の浜仮宿線道路災害復旧(1災539号仮宿)工事		
縮 尺	1 : 100	

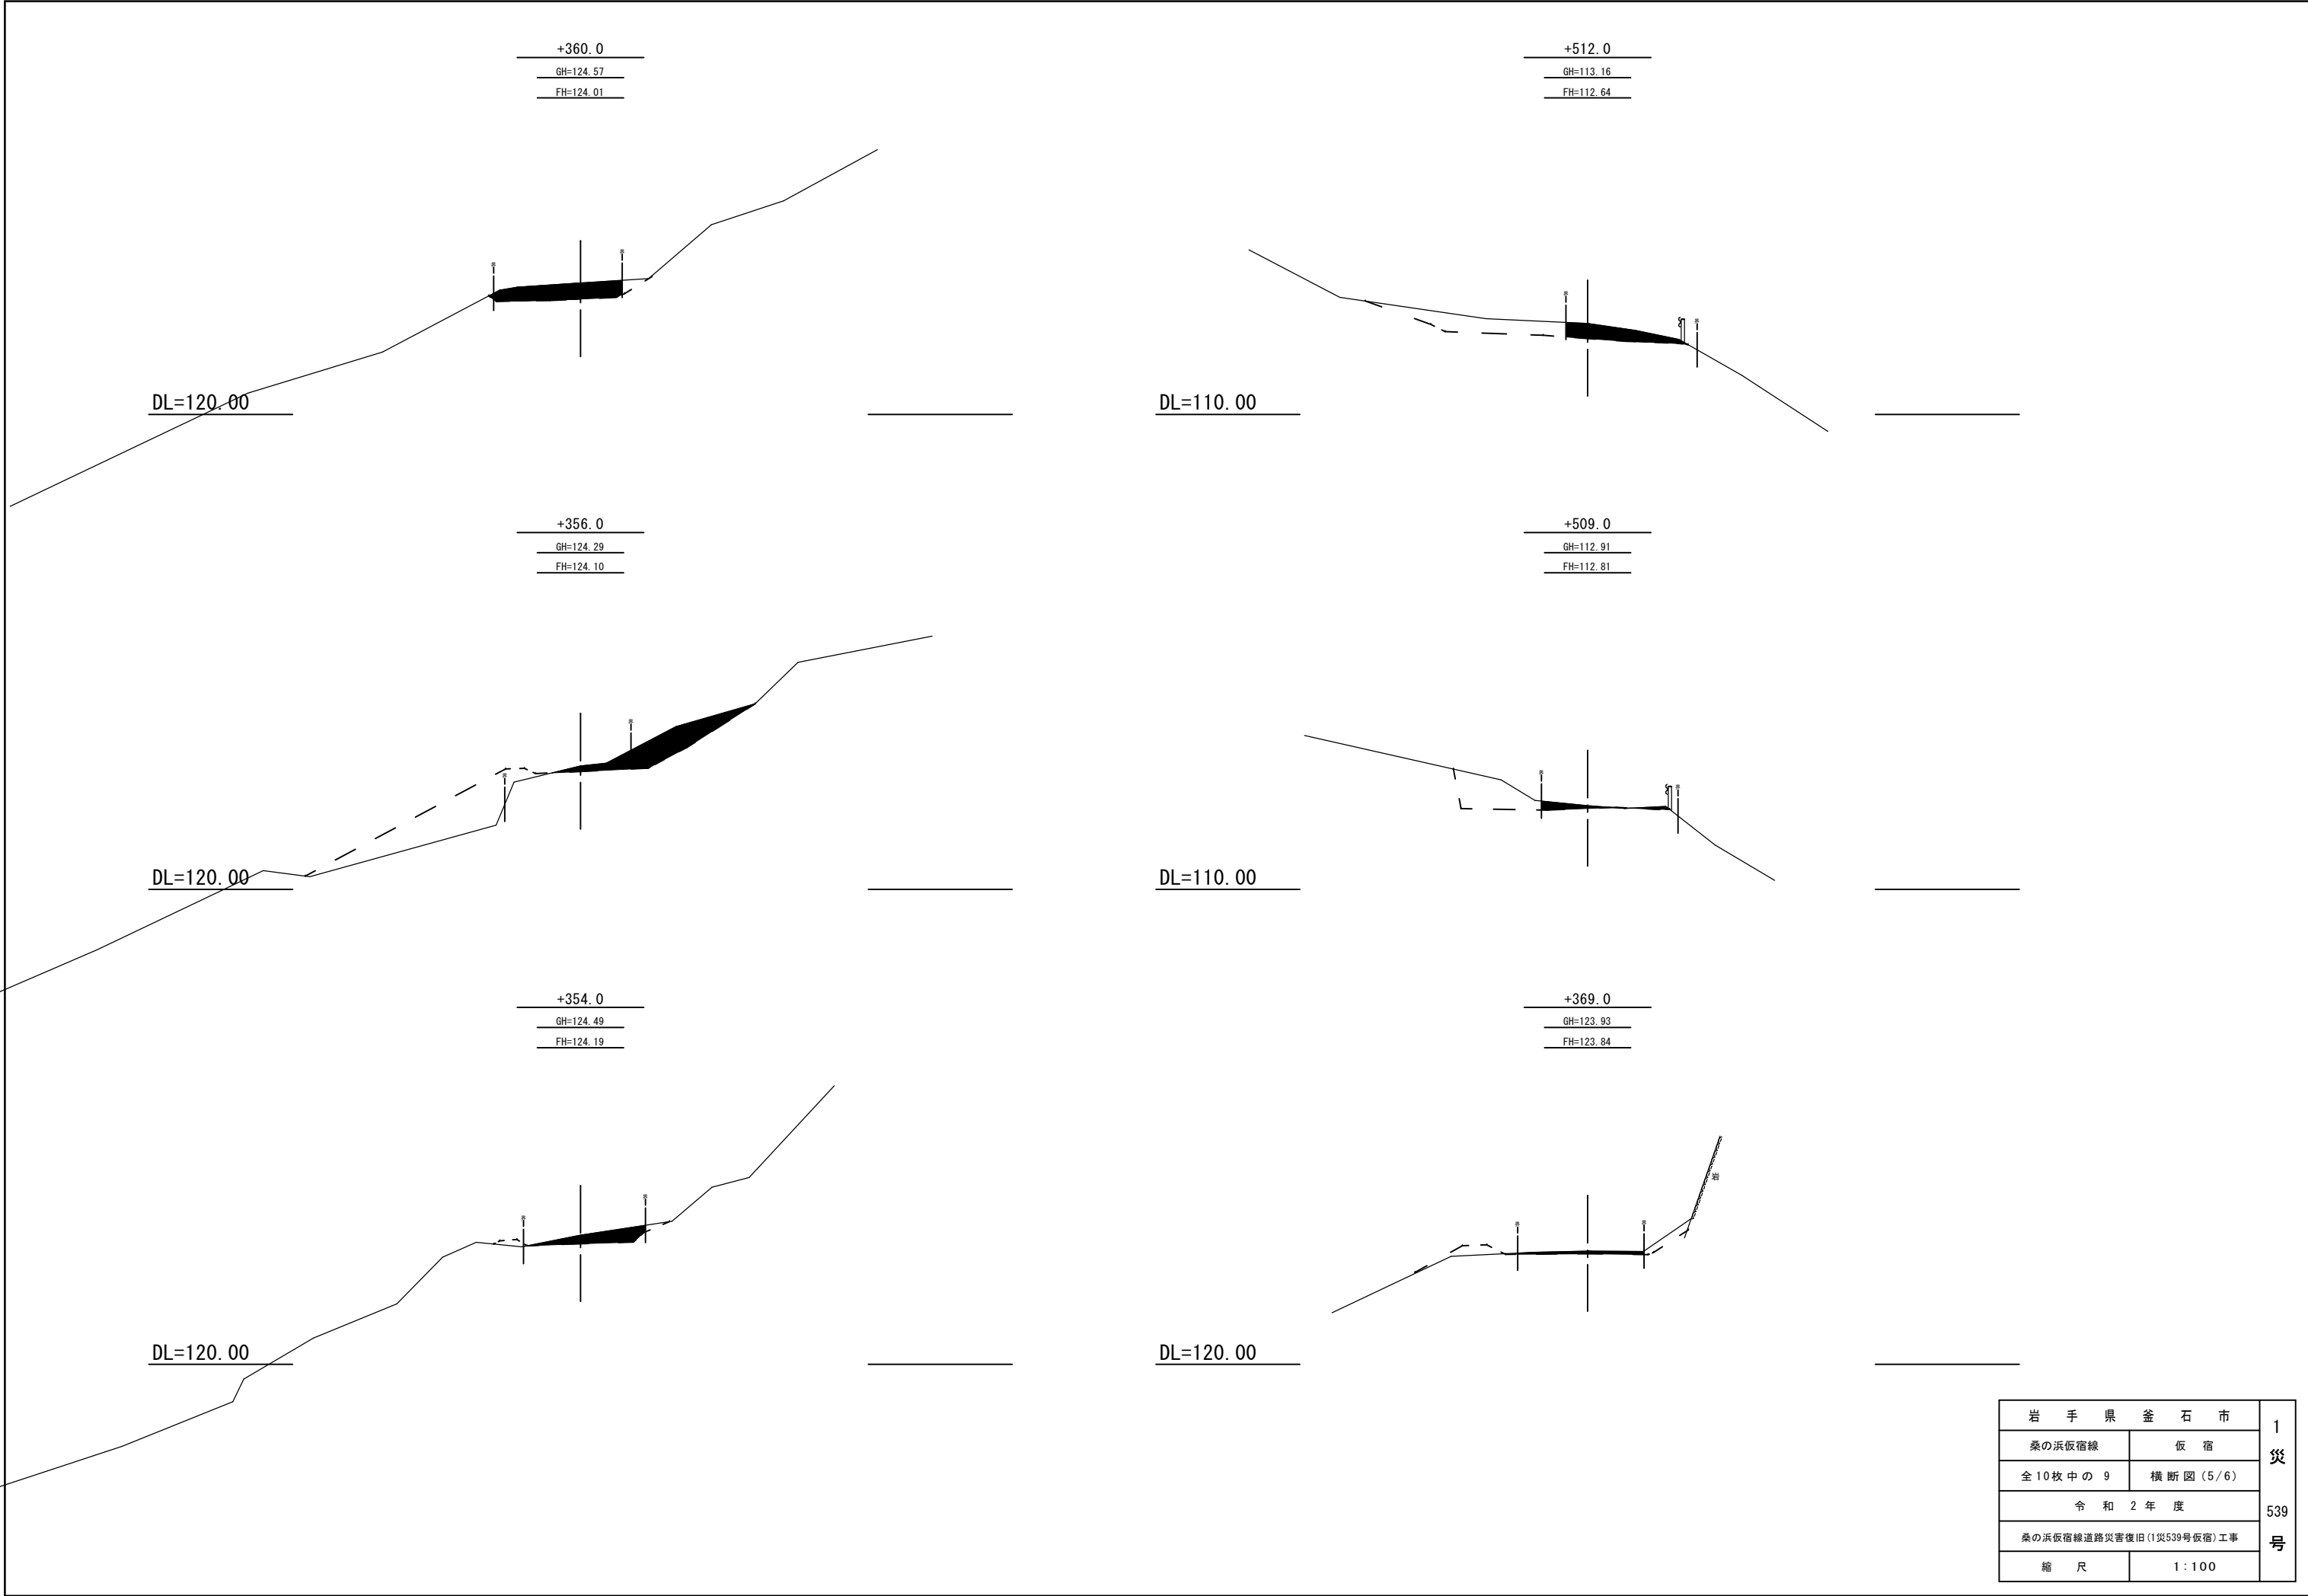


岩 手 県 釜 石 市		1 災
桑の浜仮宿線	仮 宿	
全10枚中の 9	横 断 図 (5/6)	
令 和 2 年 度		539 号
桑の浜仮宿線道路災害復旧 (1災539号仮宿) 工事		
縮 尺	1 : 100	




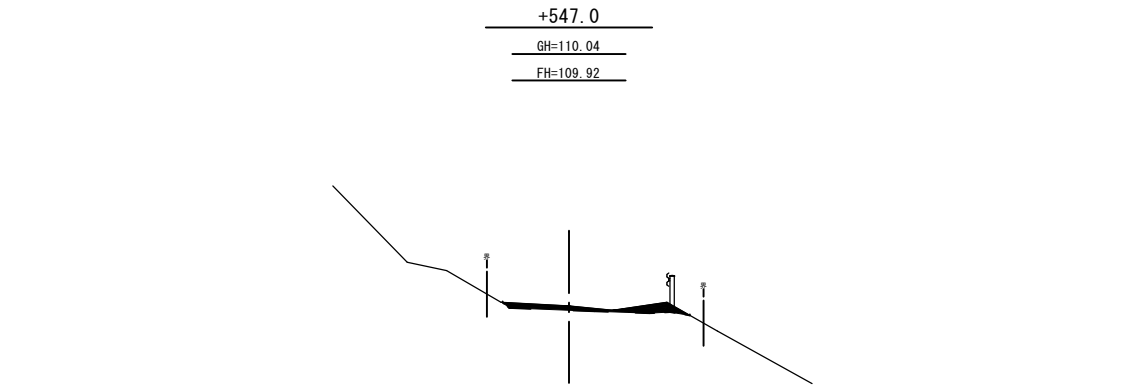

DL=105.00

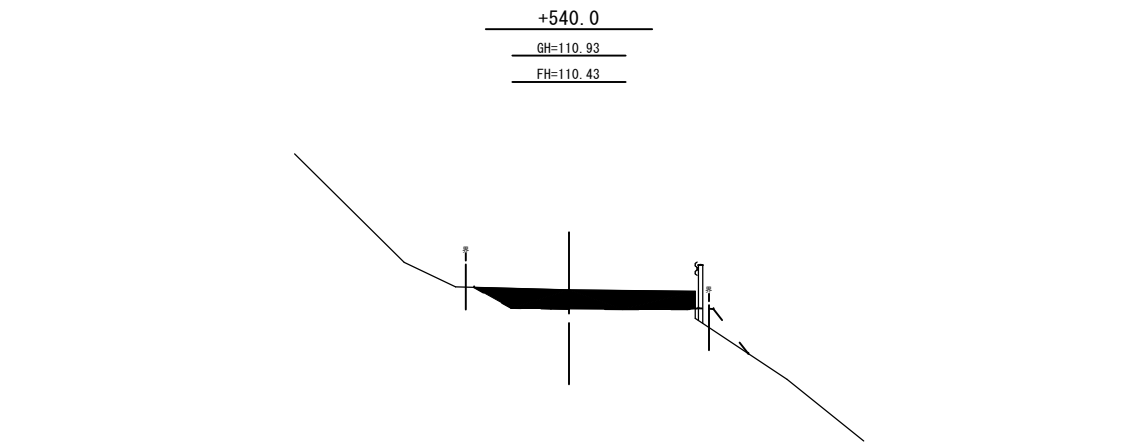

DL=105.00

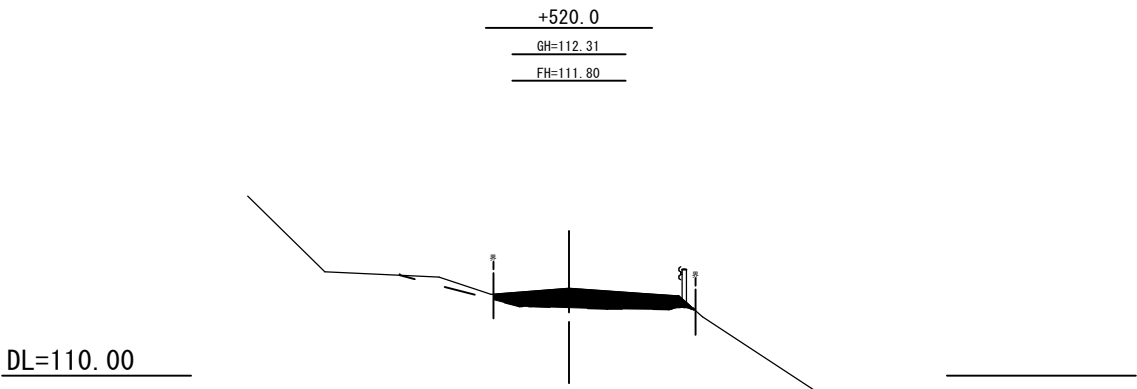



DL=110.00

岩 手 県 釜 石 市		1 災
桑の浜仮宿線	仮 宿	
全10枚中の10	横断図(6/6)	
令 和 2 年 度		539 号
桑の浜仮宿線道路災害復旧(1災539号仮宿)工事		
縮 尺	1 : 100	




桑の浜仮宿線道路災害復旧(1災384号仮宿の2)工事 位置図

位置図

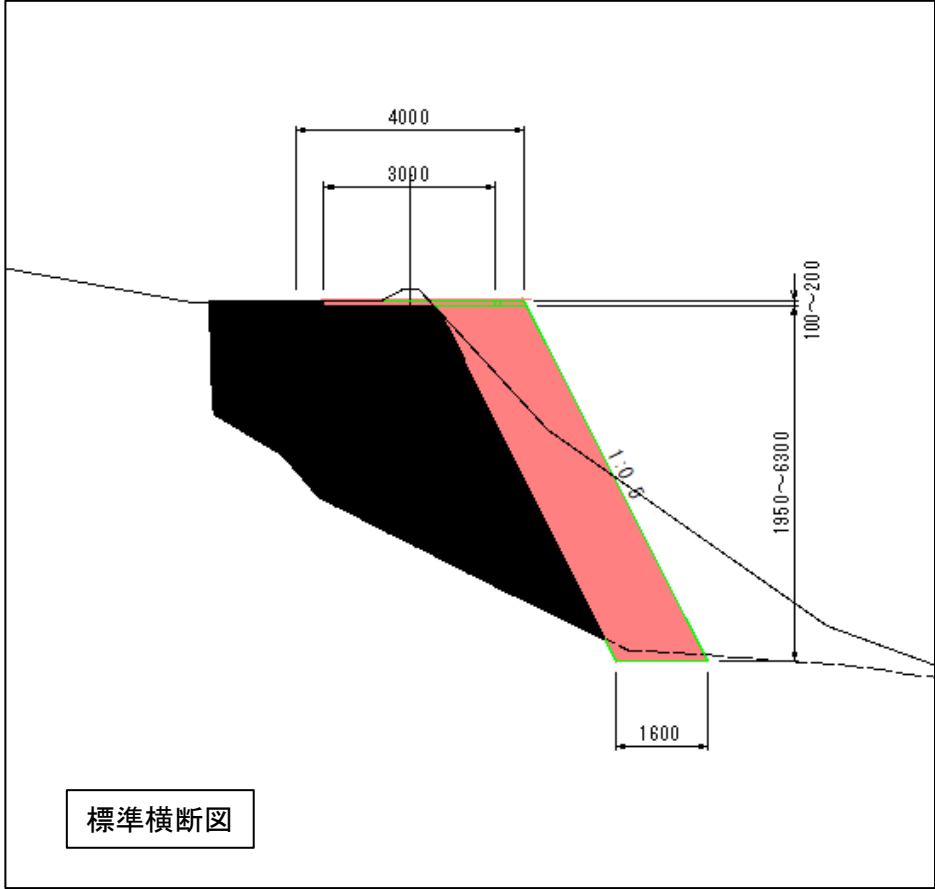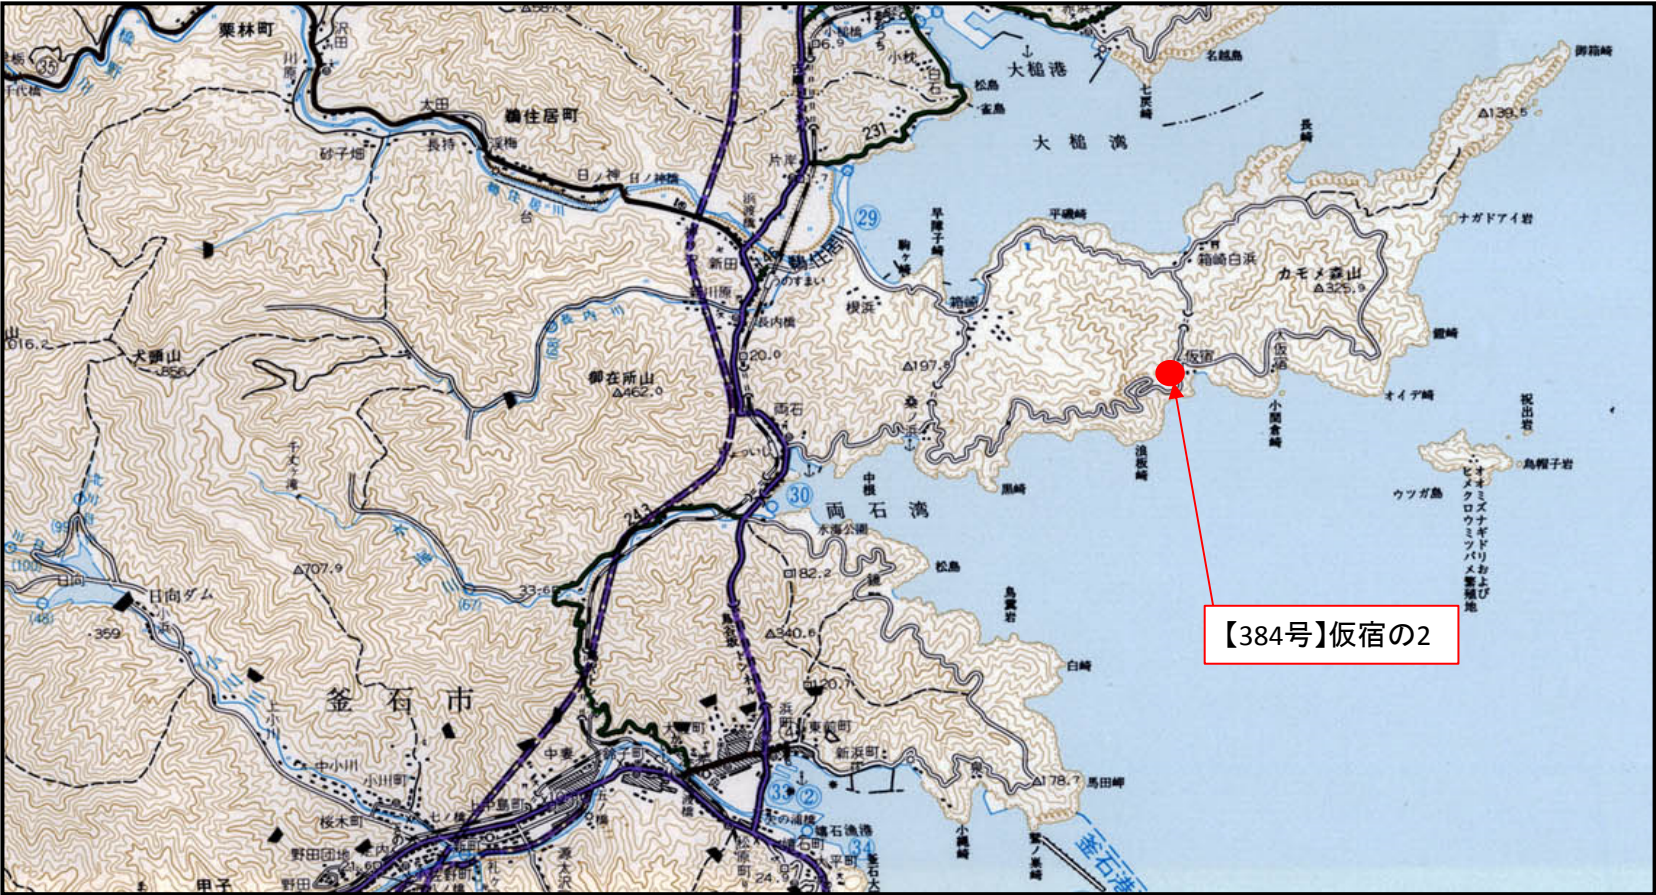

平面図

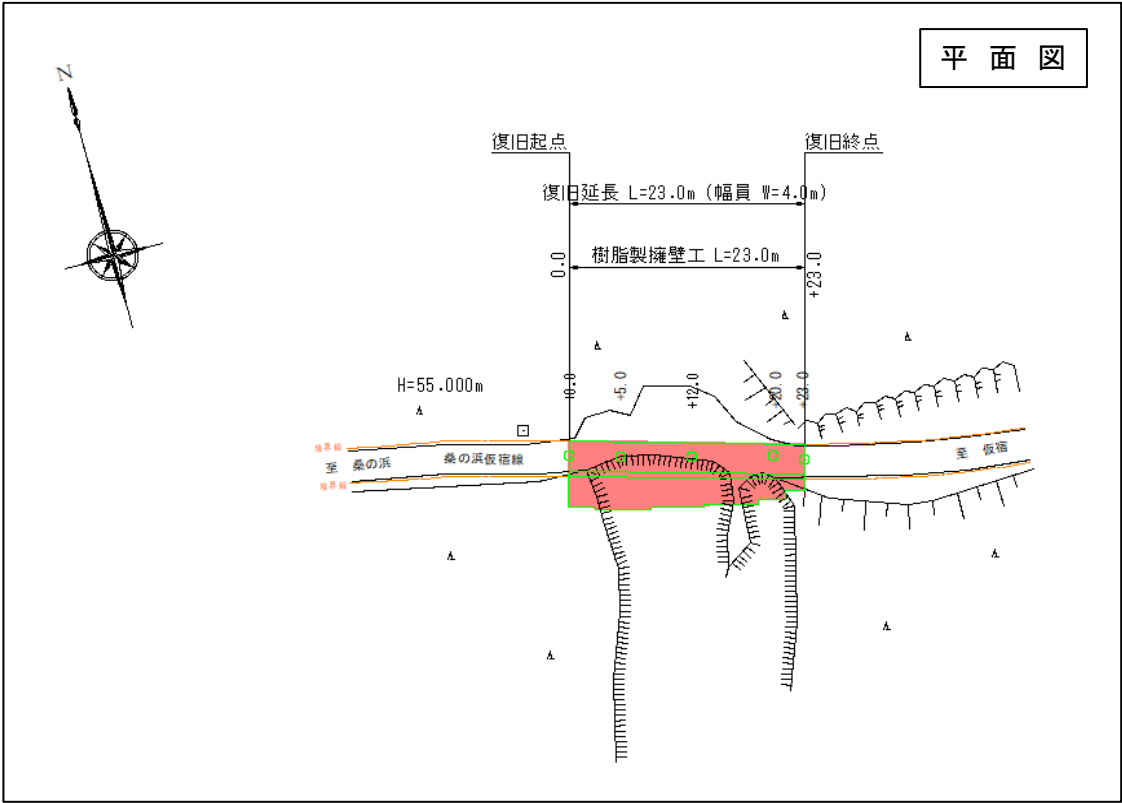

状況写真






S=1 : 500




V=1 : 100  
H=1 : 500




S=1 : 100

 



**S=1:100**

 

S=1:100

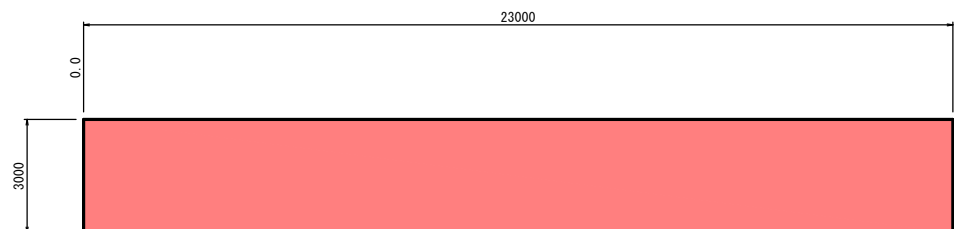

岩 手 県 釜 石 市		1 災   384 号
桑の浜仮宿線	仮宿の2	
全2枚中の1	平面図・縦断面・標準横断面 ・正面図・裏開図	
令和2年度		
桑の浜仮宿線道路災害復旧(1災384号仮宿の2)工事		
縮 尺		図 示

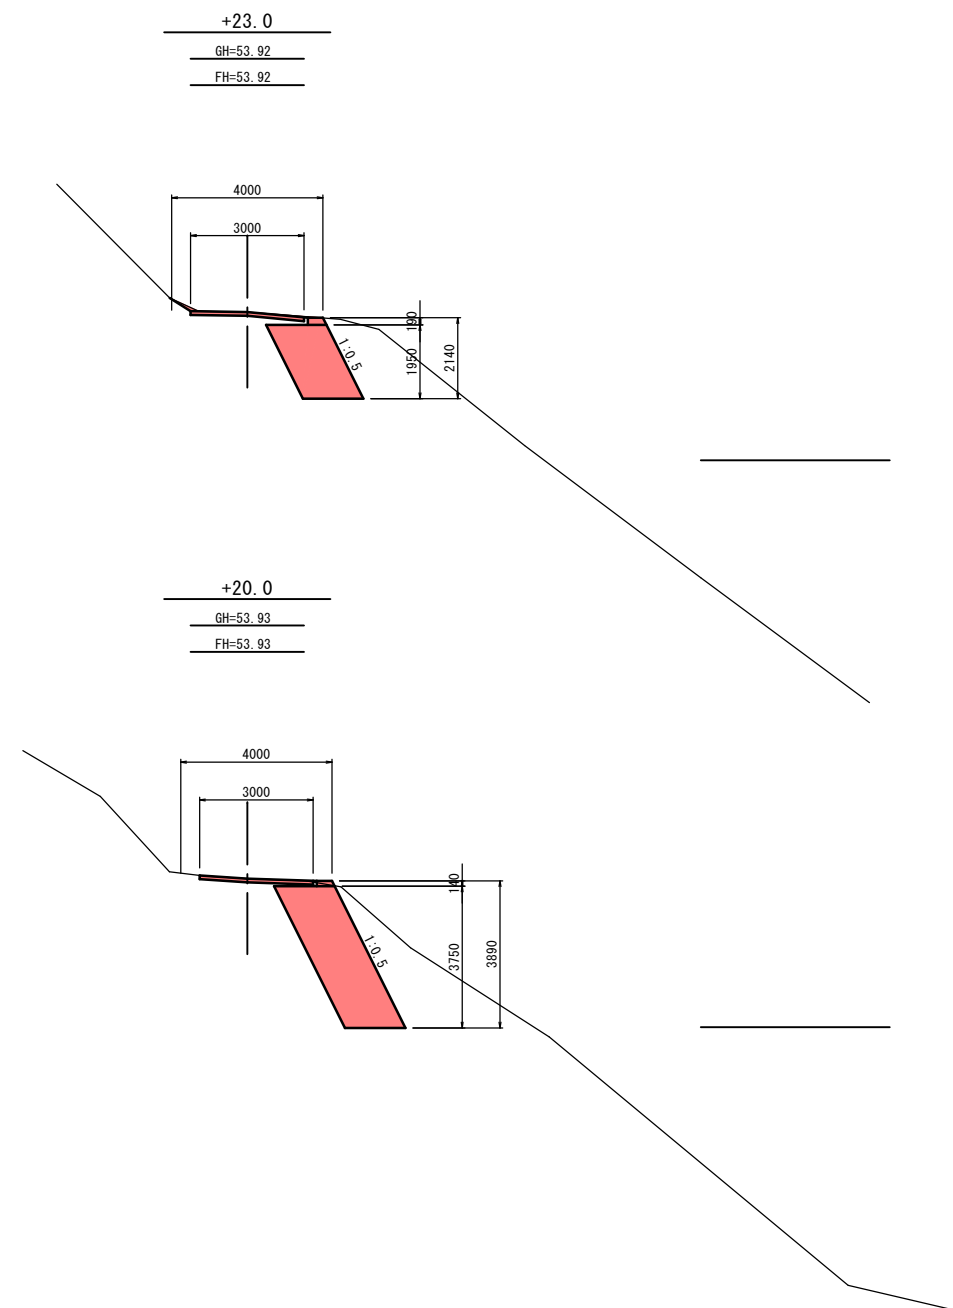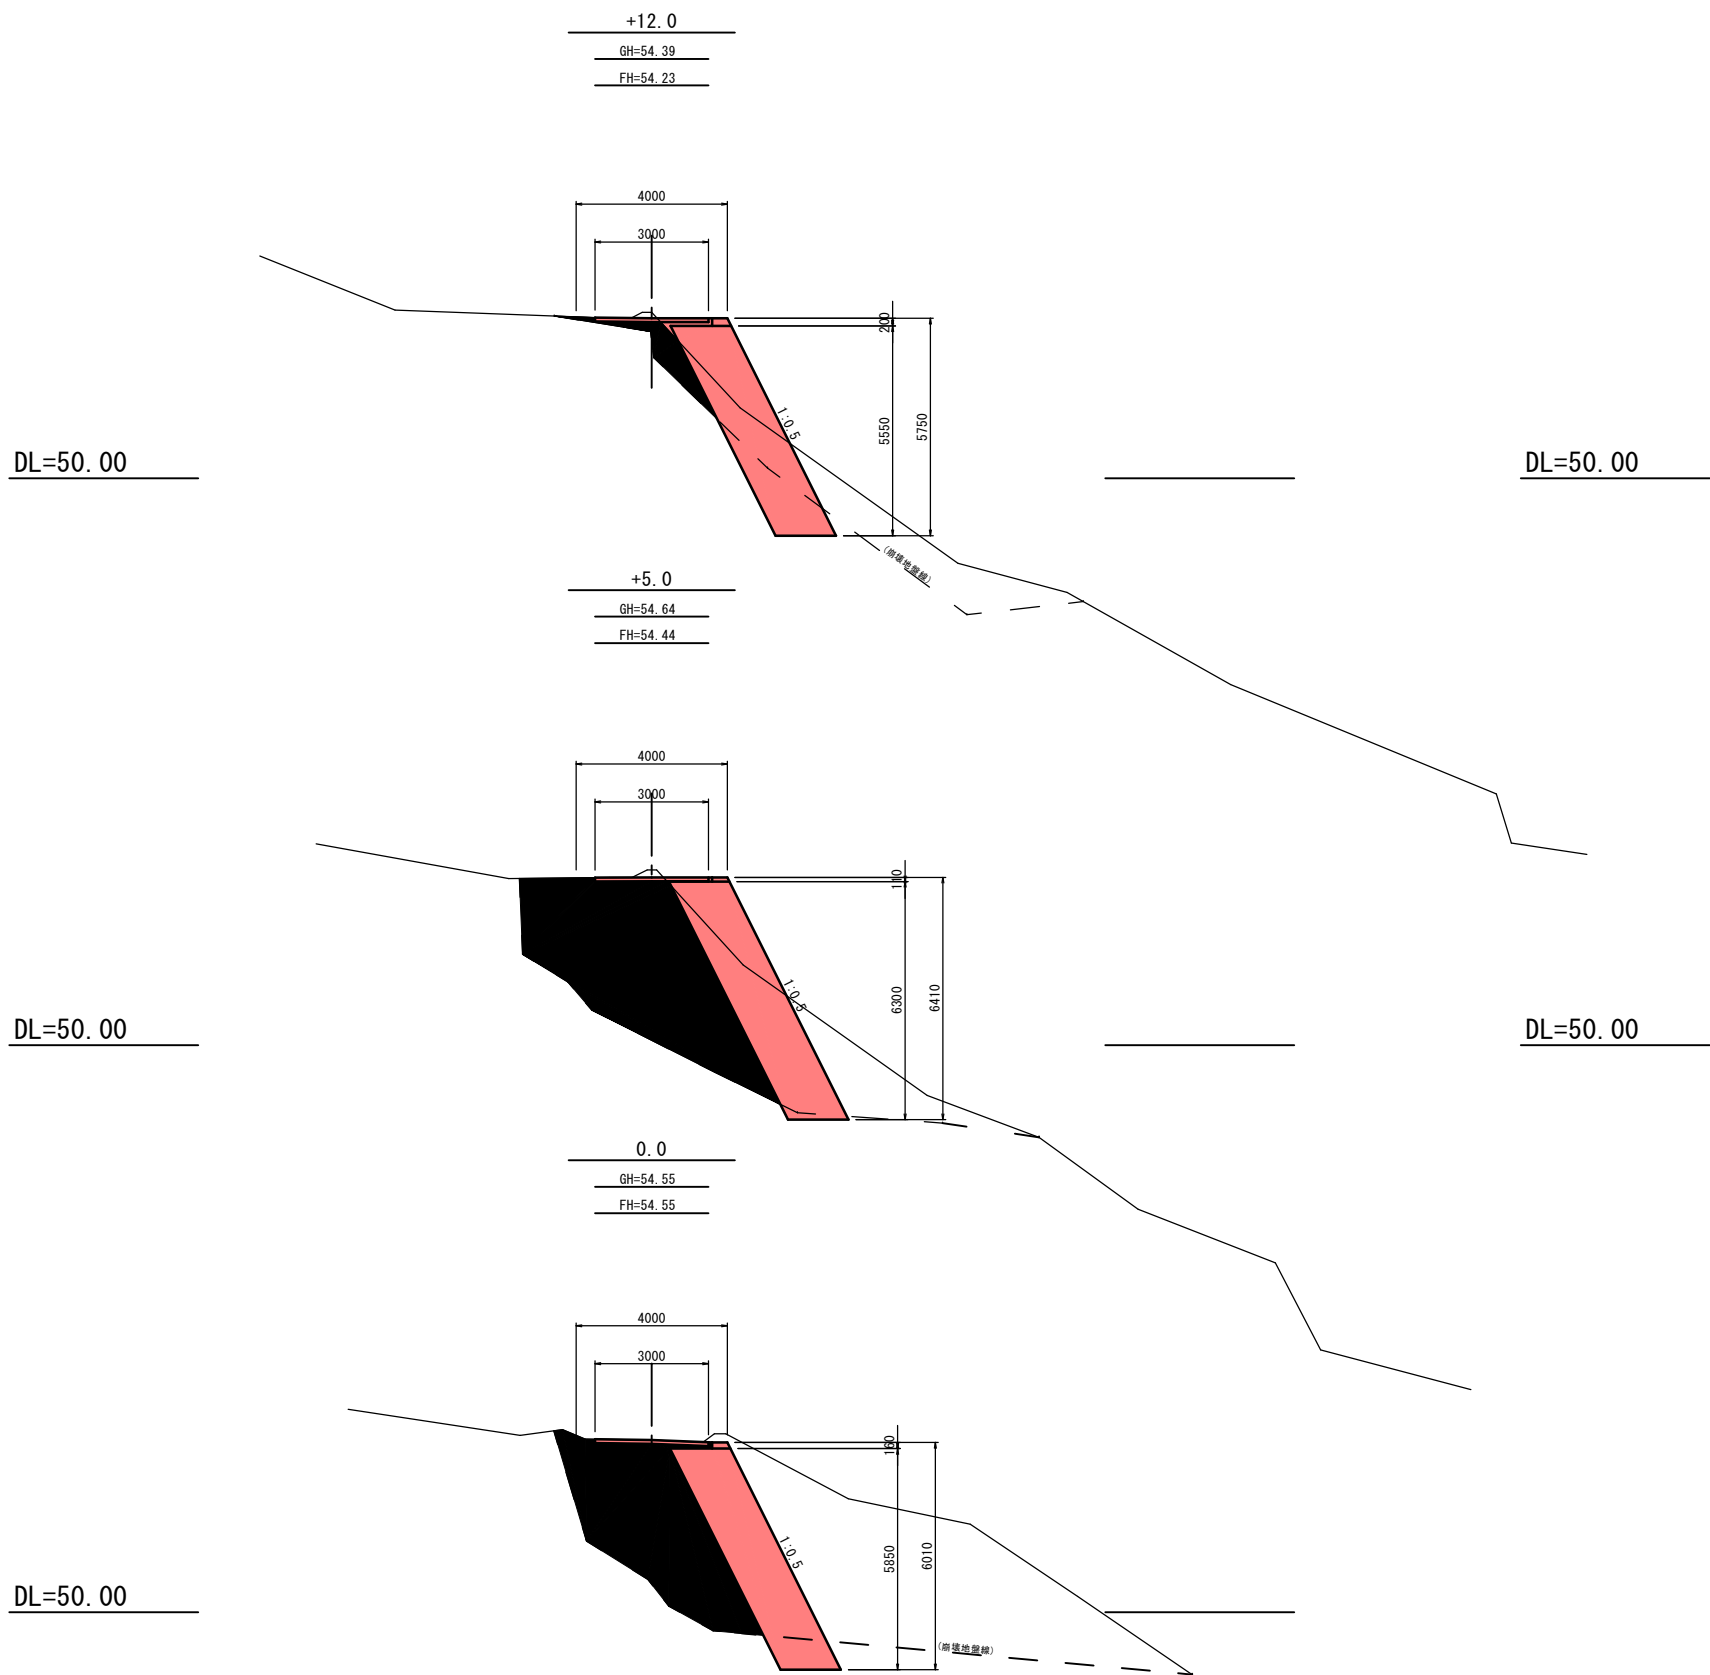

岩 手 県 釜 石 市		1 災 害 復 旧 工 事 号
桑の浜仮宿線	仮宿の2	
全2枚中の 2	横断図(1/1)	
令 和 2 年 度		
桑の浜仮宿線道路災害復旧(1災384号仮宿の2)工事		
縮 尺	1 : 1 0 0	